



1 1st FLOOR PLAN - MEP  
1/4" = 1'-0"

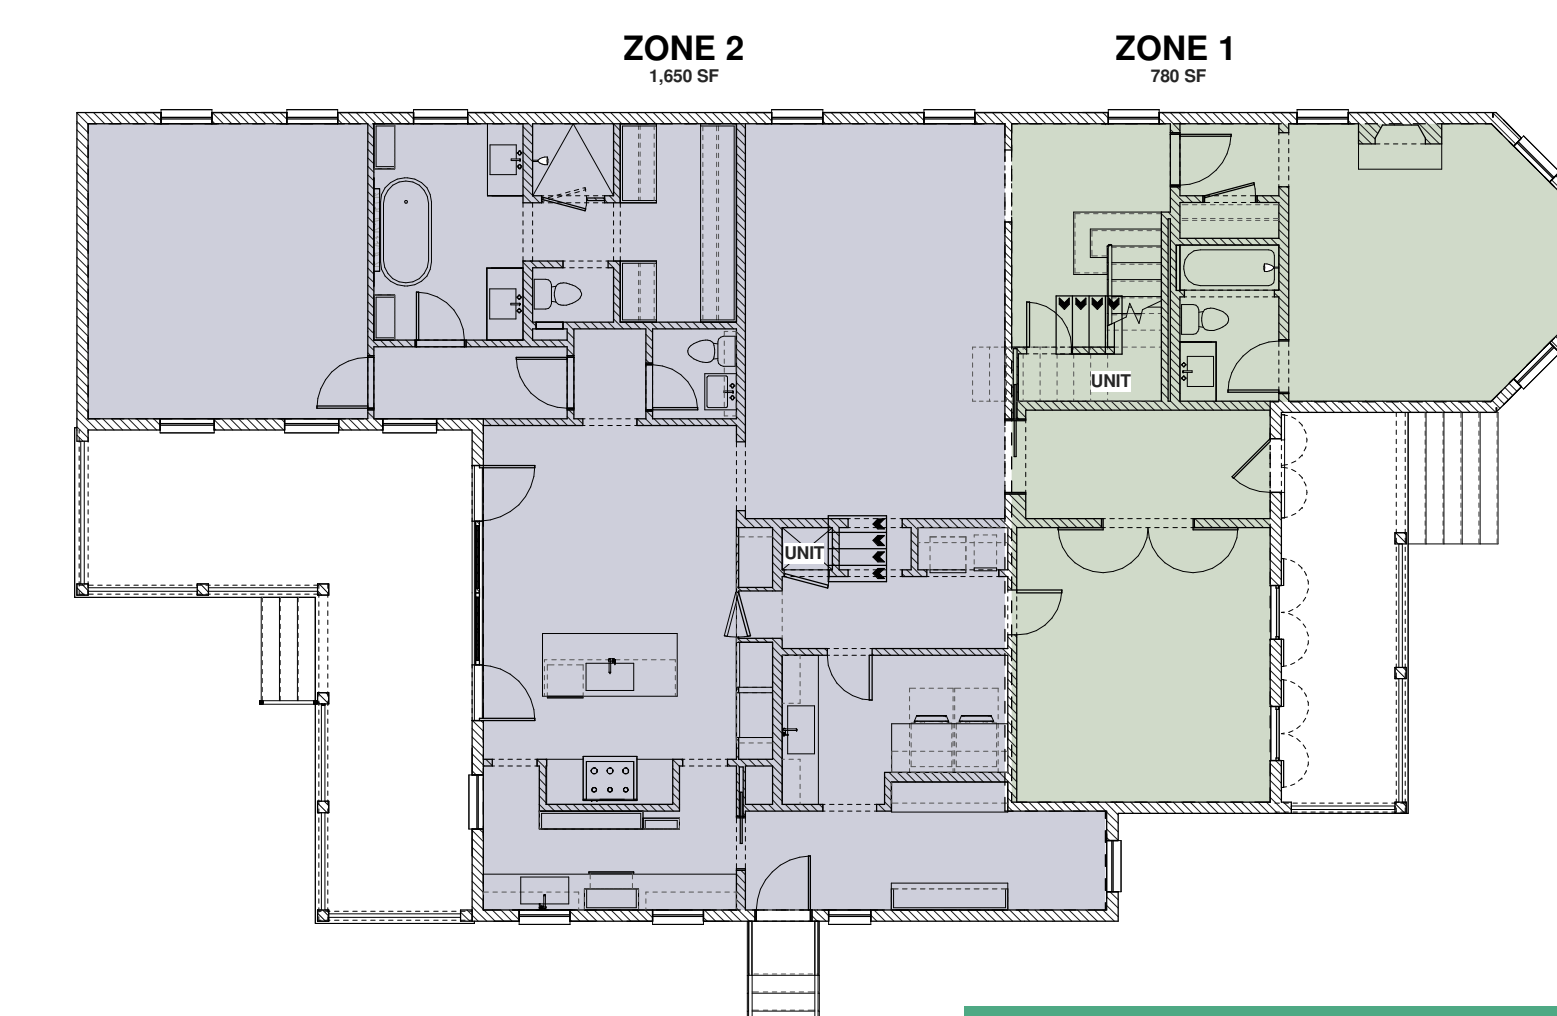

2 1st FLOOR PLAN - HVAC ZONING  
3/32" = 1'-0"

APPROVED  
maevans , 10/12/2022 , 12:38:06 PM

NOTES:  
- ALL EXISTING OUTLETS TO BE REPLACED WITH 3-PRONG GROUNDING OUTLETS  
- OWNER, ARCHITECT, AND CONTRACTOR TO HAVE A SITE MEETING AFTER ALL ELECTRICAL & SWITCHING IS PLACED. IF WIRING IS RUN, PROVIDE EXTRA LENGTH FOR RELOCATION OF FIXTURES.

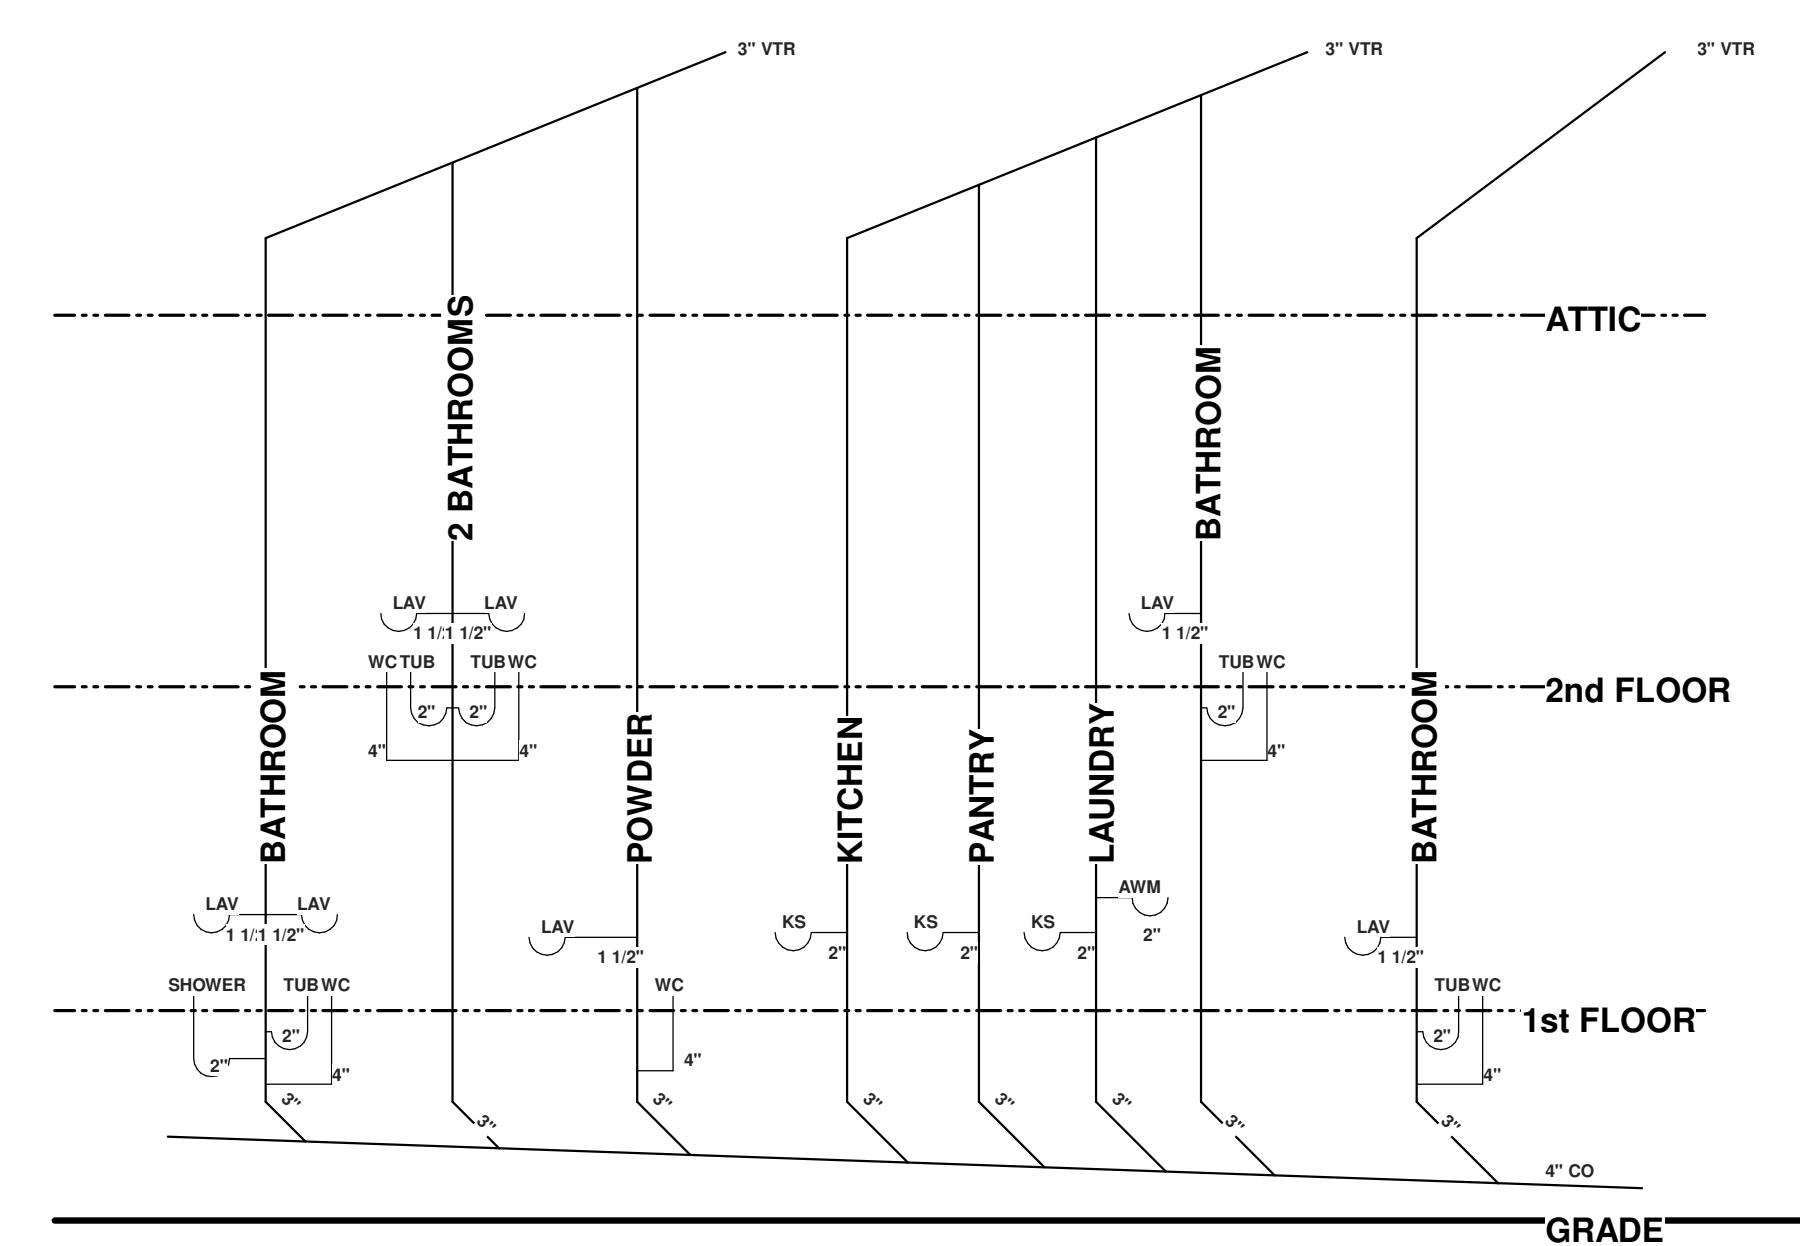


1531 EIGHTH STREET  
-RENOVATION OF AN EXISTING SINGLE-FAMILY HOME.  
-2 STORIES

3 PLUMBING RISER DIAGRAM

ELECTRICAL FIXTURE SCHEDULE

FIXTURE	TYPE	DESCRIPTION	MANUF. & MODEL #	BULB	LOCATION
E1	RECESSED DOWNLIGHT	3.5" TESLA PRO, BLACK BAFFLE, WHITE TRIM (PAINTED)	WAC LIGHTING / HRULED118P827BWT	N-30 DEGREE, 2700 K, CRI 80	EXTERIOR
E2	WALL SCONCE	OWNER PROVIDED, CONTRACTOR INSTALLED	N/A	N/A	EXTERIOR
E3	CEILING FAN	OUTDOOR CEILING FAN BLACK - PAINT ALL BLADES BLACK	52" CEILING FAN BLACK - PAINT ALL BLADES BLACK	Integral LED, Warm White 3000K	EXTERIOR
E4	FLOOD LIGHT	ENDURANCE DOUBLE SPOT WALLPACK LUMINAIRE	WAC Lighting / WP-LED430-30-ABK	3000 K CRI 85	EXTERIOR
E5	STRIP LIGHT	BLACK STRIP LIGHT	WAC LIGHTING / 4021-27BK	2700 K CRI 80	EXTERIOR
E6	IN-GROUND WELL LIGHT	2" IN-GROUND SLIM RECESSED LUMINAIRE ROUND, BRONZE	WAC LIGHTING / 2011-27BS	2700 K CRI 85	EXTERIOR
A	RECESSED - DOWNLIGHT	4" BLACK BAFFLE, WHITE TRIM (PAINTED)	PROGRESS LIGHTING	N-30 DEGREE, 2700 K, CRI 80	INTERIOR
B	RECESSED - DIRECTIONAL	4" TESLA PRO, BLACK BAFFLE, WHITE TRIM (PAINTED)	PROGRESS LIGHTING	N-30 DEGREE, 2700 K, CRI 80	INTERIOR
C	RECESSED - PINKHOLE APERTURE	4" TESLA PRO, WHITE (PAINTED)	PROGRESS LIGHTING	S-17 DEGREE, 2700 K, CRI 85	INTERIOR
D	RECESSED - WET LOCATION	4" TESLA PRO, WHITE (PAINTED)	PROGRESS LIGHTING	N-30 DEGREE, 2700 K, CRI 80	INTERIOR
E	FLUSH MOUNT CEILING LIGHT	OWNER PROVIDED, CONTRACTOR INSTALLED	OWNER PROVIDED	N/A	INTERIOR
F	CHANDELIER OR PENDANT FIXTURE	OWNER PROVIDED, CONTRACTOR INSTALLED	OWNER PROVIDED	N/A	INTERIOR
G	WALL SCONCE	OWNER PROVIDED, CONTRACTOR INSTALLED, VERIFY MOUNTING HEIGHT	OWNER PROVIDED	N/A	INTERIOR
H	SHOWER LIGHT - CEILING MOUNTED	OWNER PROVIDED, CONTRACTOR INSTALLED, VERIFY MOUNTING HEIGHT	OWNER PROVIDED	N/A	INTERIOR
I	SHELF/UNDER-CABINET LIGHT	INVISILED PRO 3, FOLDABLE HIGH OUTPUT TAPE LIGHT	ORIGINAL BTC / DAVEY LIGHTING / 7034	2700 K LED	INTERIOR
J	CLOSET LIGHT	FLUSH MOUNT	VISUAL COMFORT PERRY CEILING LIGHT - VERIFY WITH INTERIORS	2700 K LED	INTERIOR
K	UTILITY LIGHT	LED PANEL - SURFACE MOUNT	METALUX 14P LED	3000K 80 CRI	INTERIOR
L	CEILING FAN	CEILING FAN BLACK - PAINT ALL BLADES BLACK	52" CEILING FAN BLACK - PAINT ALL BLADES BLACK	NONE	INTERIOR
M	EXHAUST FAN - RECESSED LIGHT	RECESSED LIGHT EXHAUST FAN	BROAN 744	2700 K	INTERIOR
N	EXHAUST FAN - CEILING	110 CFM VENTILATION FAN WITH CLEAN COVER	BROAN QTXE	2700 K	INTERIOR
O	EXHAUST FAN - WALL MOUNTED	110 CFM VENTILATION FAN WITH CLEAN COVER	BROAN QTXE	N/A	INTERIOR

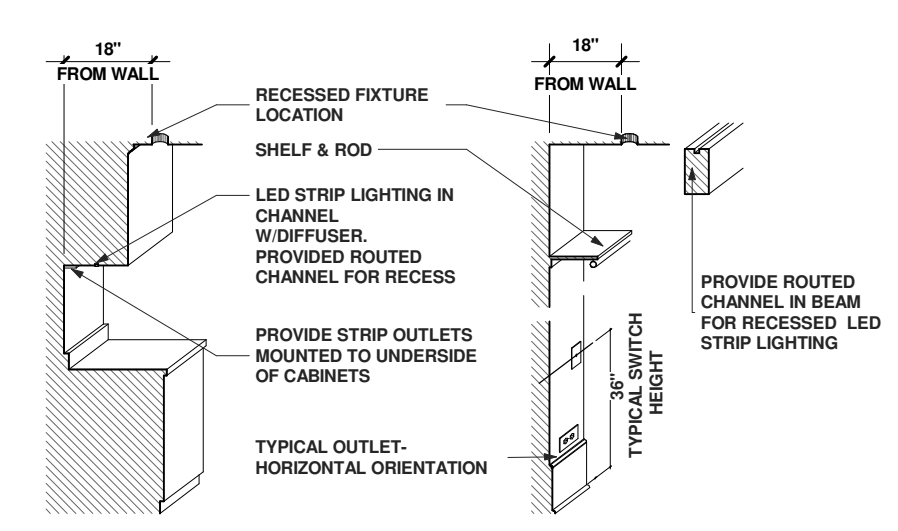

RENOVATIONS & ADDITIONS  
1531 EIGHTH STREET  
NEW ORLEANS, LA 70115

DATE  
8.02.22  
REVISION

MEP PLANS