


3235 DERBY PLACE
NEW ORLEANS, LA.
PERMIT # 22-29112-RHVN

APPROVED
maevans, 11/30/2022, 9:01:42 AM

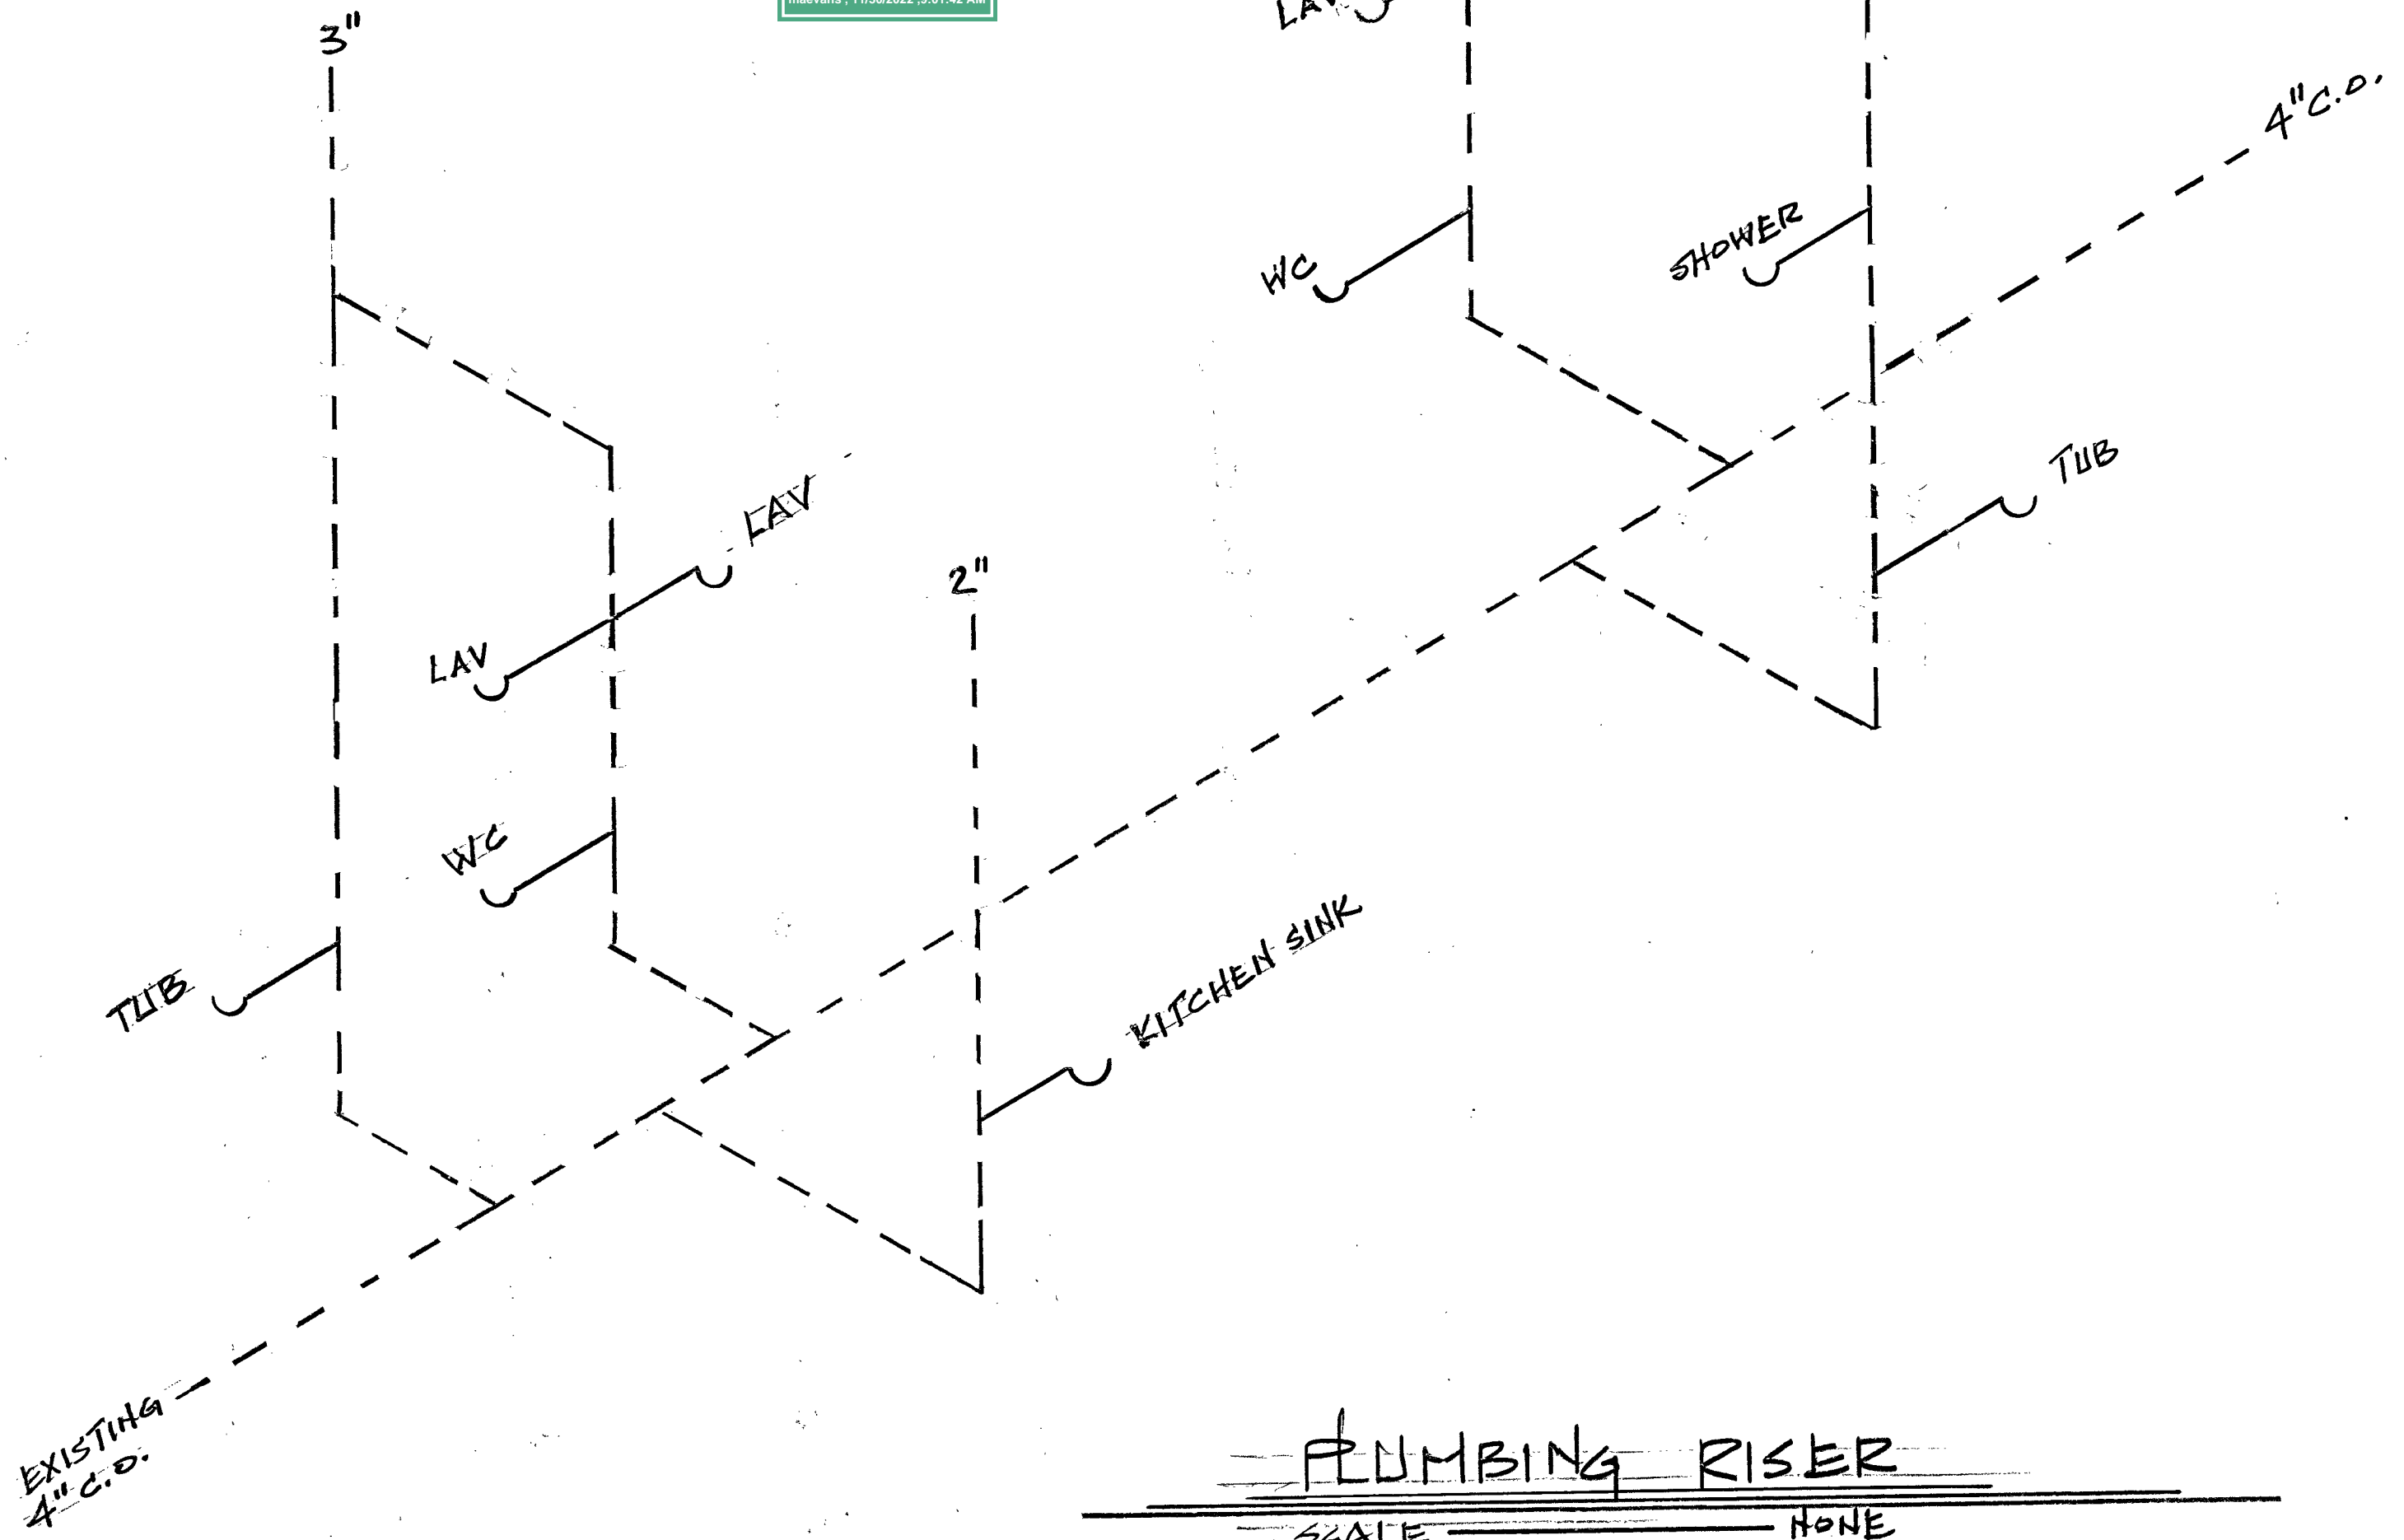

PLUMBING RISER
SCALE NONE