



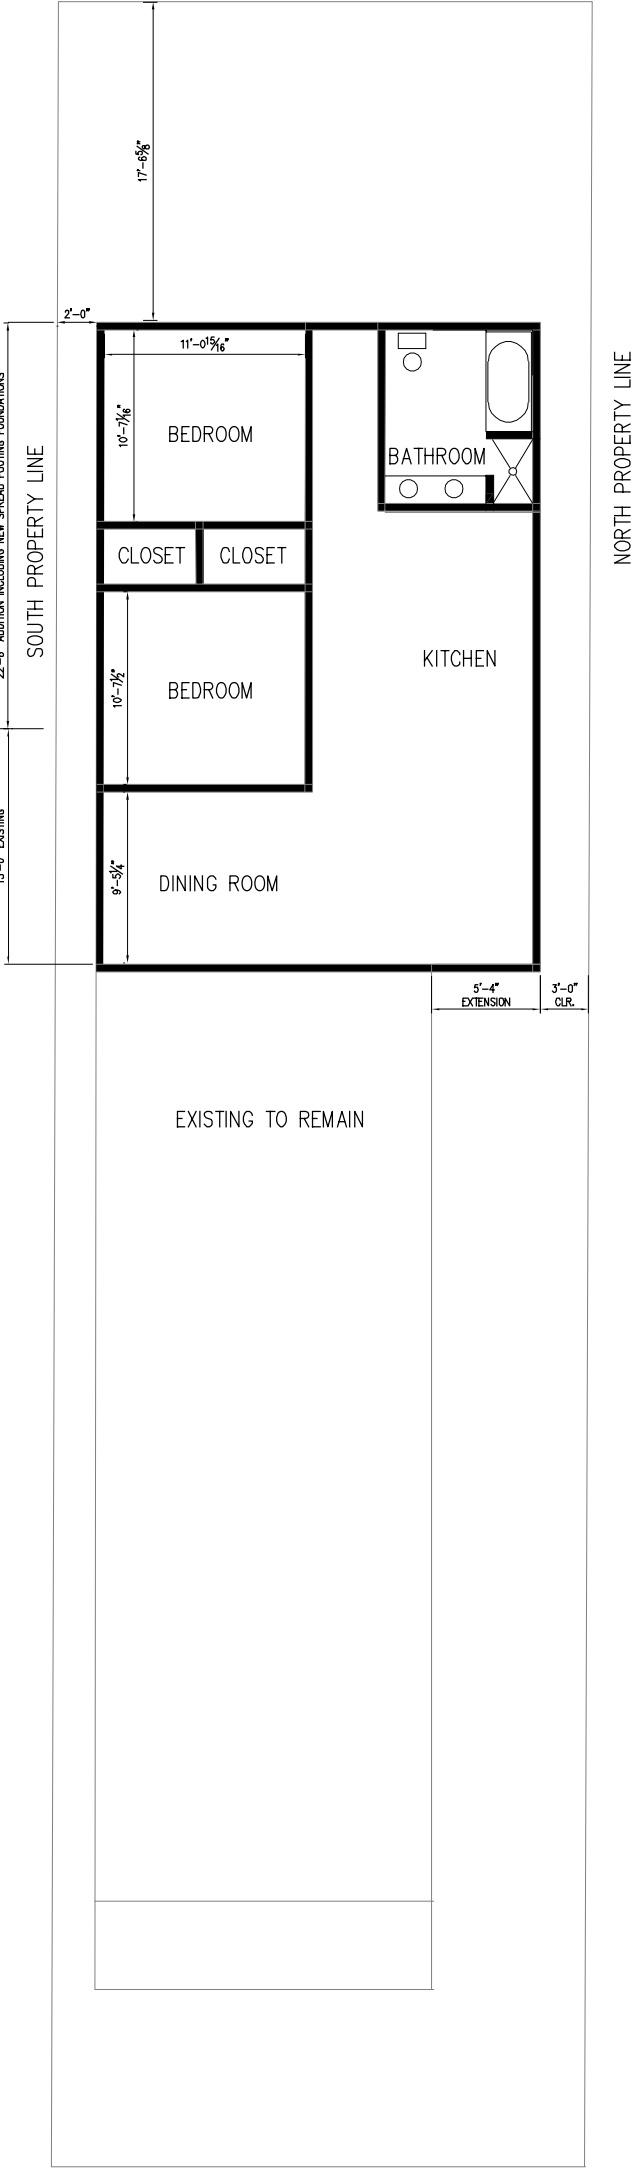

Sq. footage of proposed demolition = 266 ft²

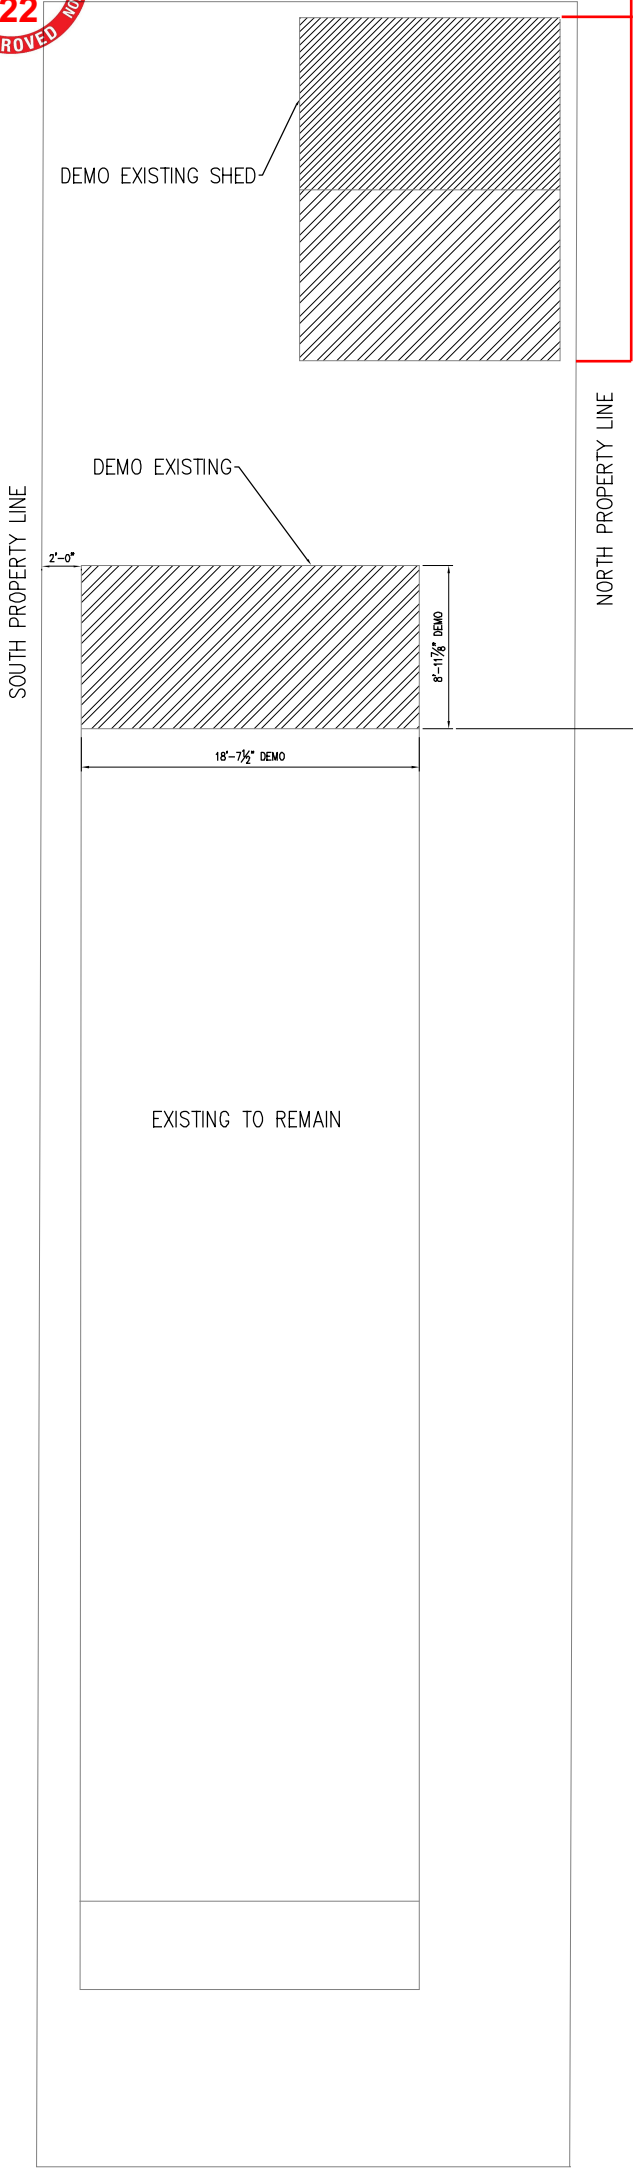

DEMOLITION PLAN

ADDITION PLAN

708 MARENGO STREET DEMOLITION
AND ADDITION PLANS