

12.06 kW DC PV SYSTEM
Opp ID #153974/153978
1364 LAHARPE ST NEW ORLEANS
Louisiana 70116

Manufacturer	Model	Quantity
HT-SAAE	HT80-158M 335W (1000V)	38
SolarEdge Technologies Inc.	P370	38
SolarEdge Technologies Inc.	SE6000H-US	2

**MASTER LAYOUT
HDLC**

Array Information


Array	Modules	Tilt	Azimuth
1	32	35	125
2	4	35	305

Date Drawn: November 9th, 2021
Drawn By: Charles Benfield
Revision Number :

Setbacks Applied

Ridge: 36"
Rake: 36"
Valley: 18"
Hip: 18"
Eave: 6"

Contractor is responsible for verifying all on-site conditions and measurements, complying with local and national code requirements and manufacturers' manuals.

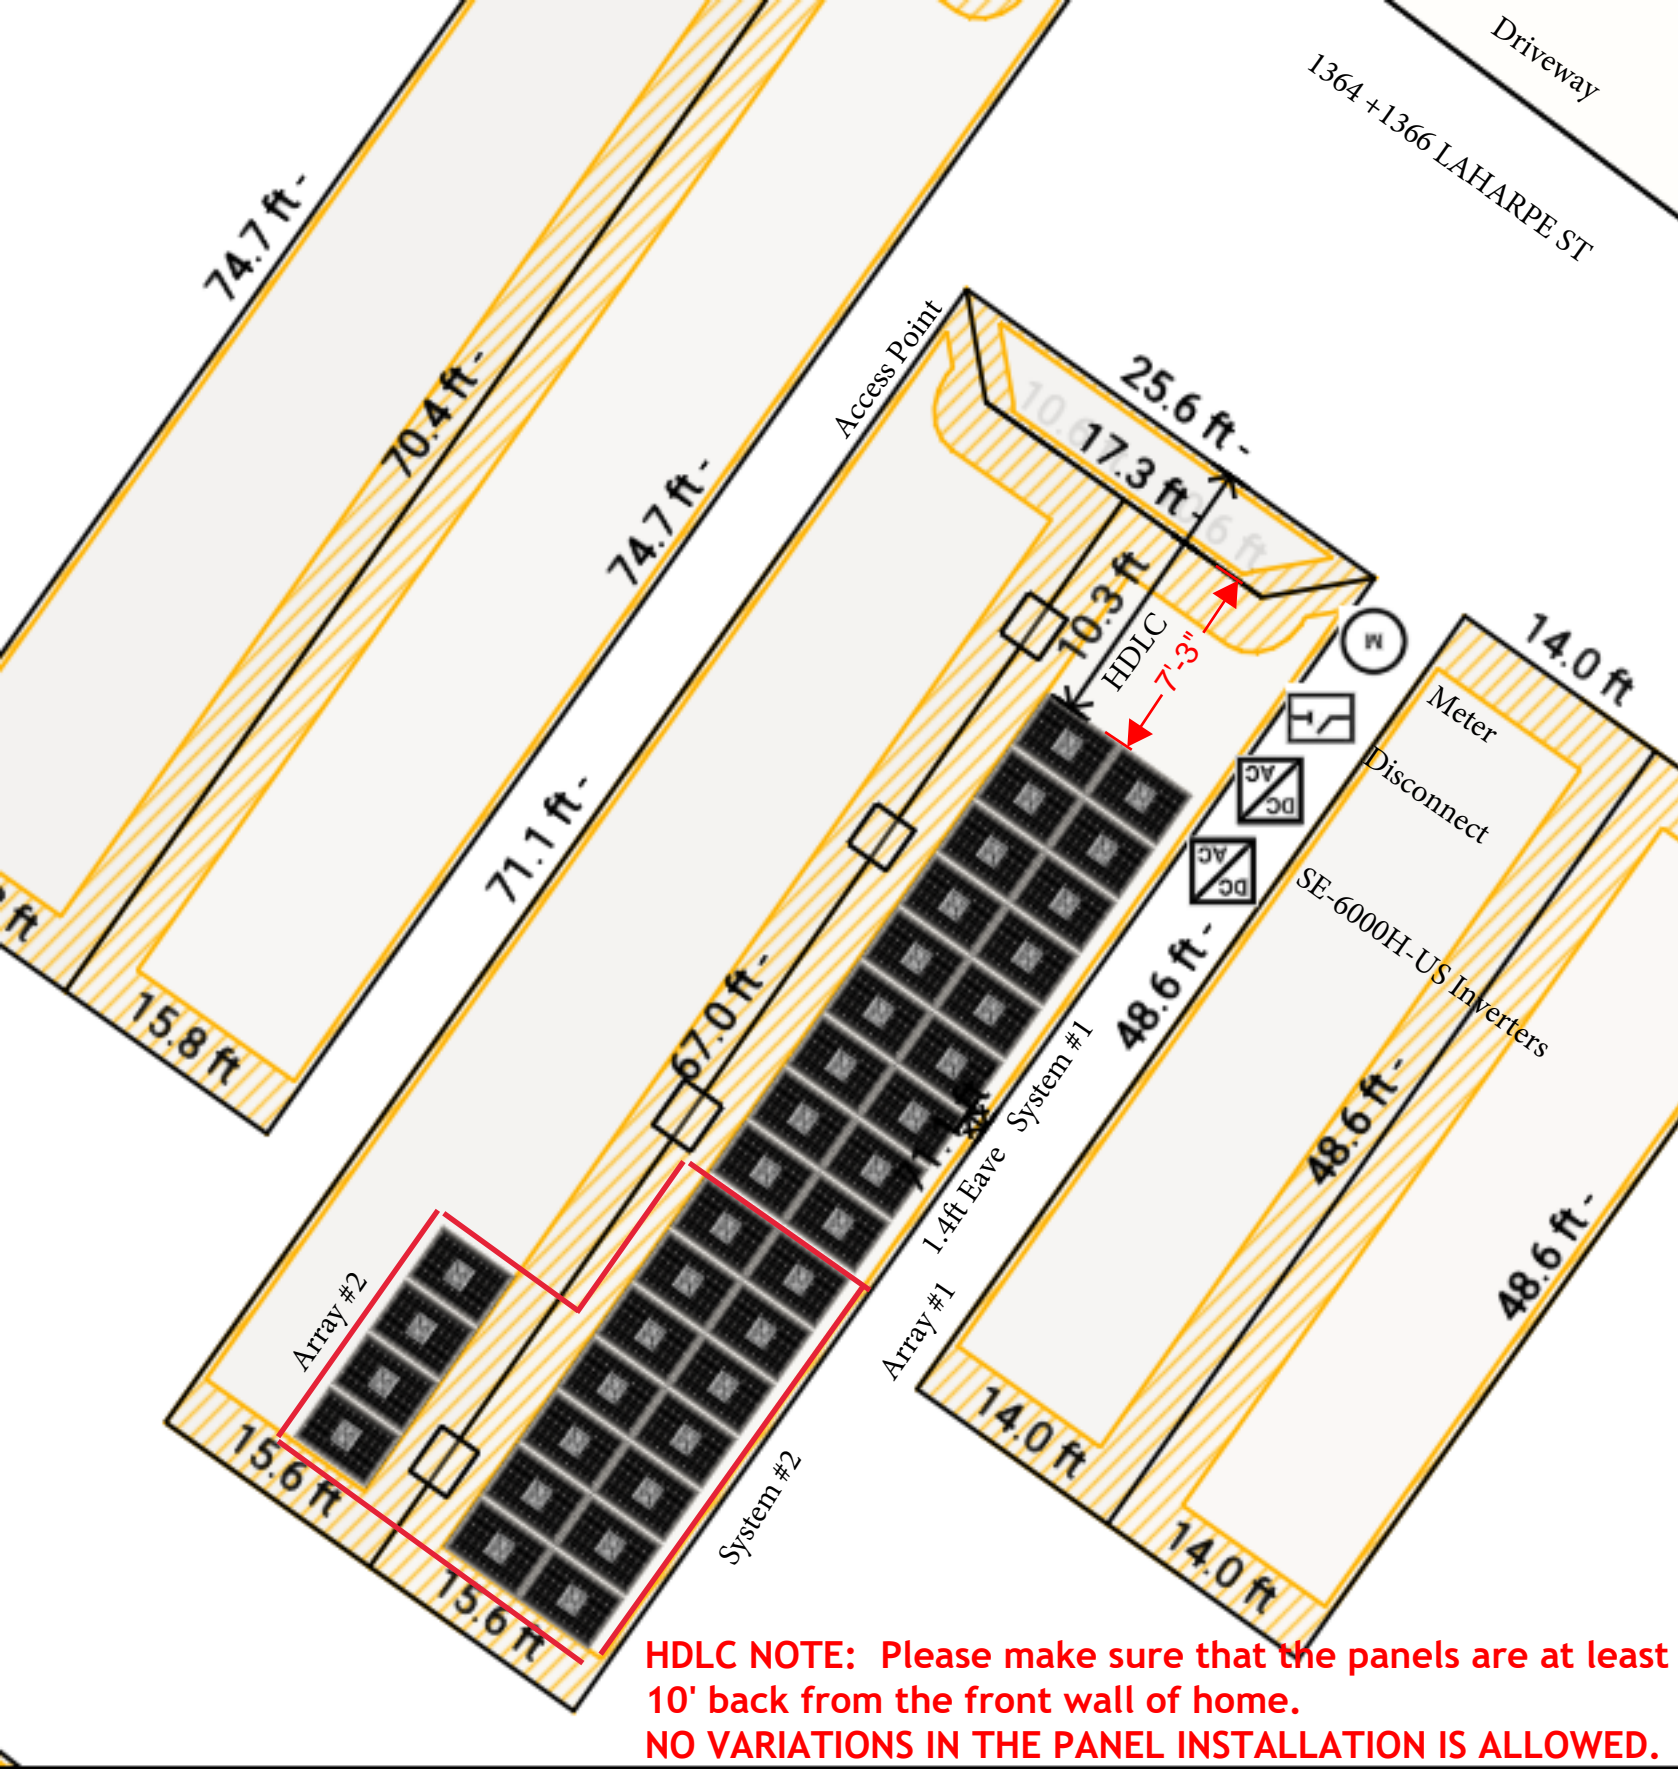

HDLC NOTE: Please make sure that the panels are at least 10' back from the front wall of home. NO VARIATIONS IN THE PANEL INSTALLATION IS ALLOWED.

