


**FIRST FLOOR PLAN**

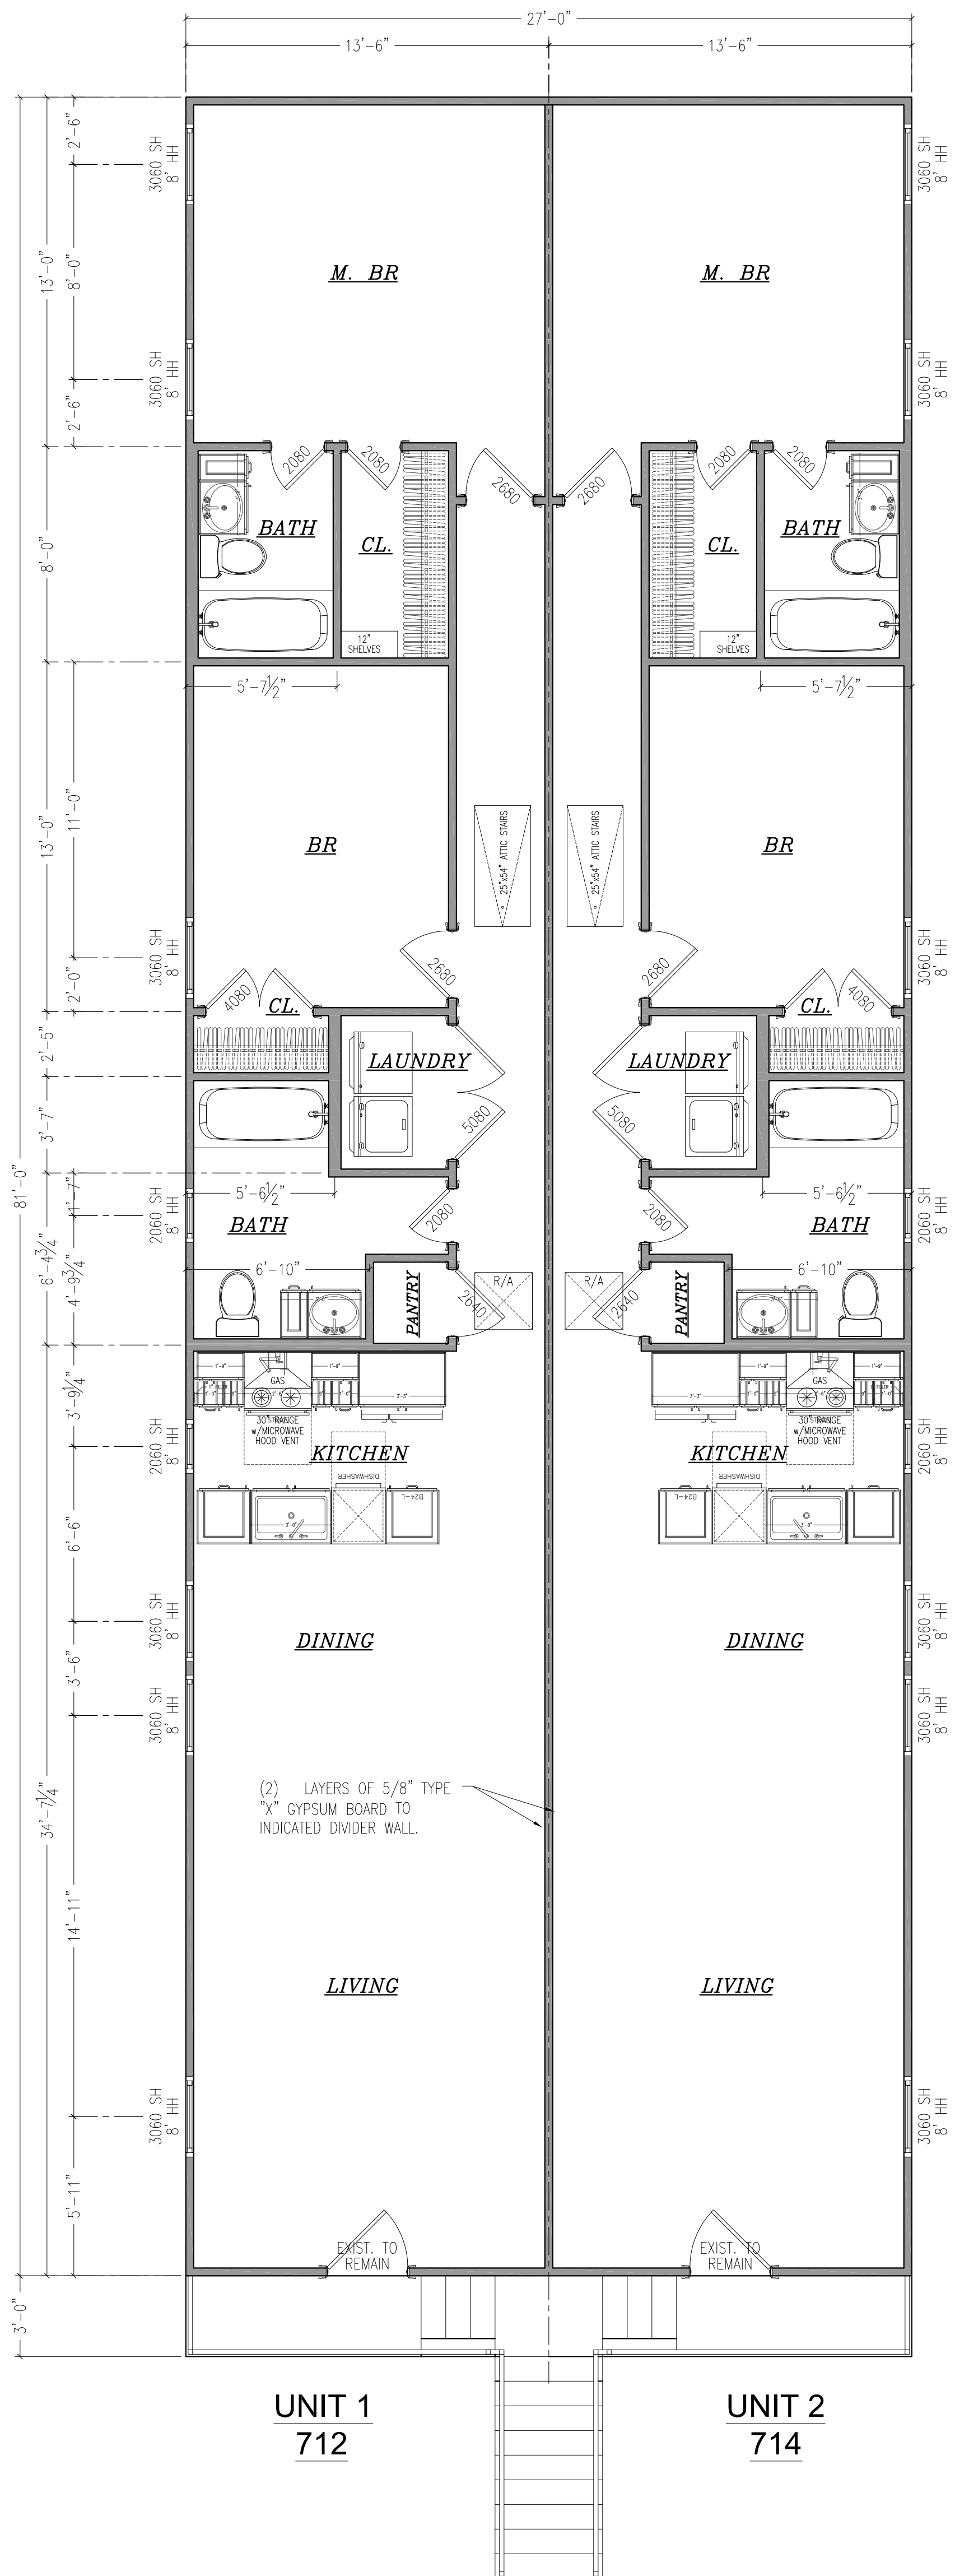

**SECOND FLOOR PLAN**

RESIDENTIAL PLAN FOR: CRESCENT CITY DEVELOPERS, L.L.C.  
712 Washington Ave., New Orleans, LA 70130

**SSS**  
Home Design, I.L.C.  
Sheldon S. Simoneaux, Jr. (504) 577-8220

**BENDECK ARCHITECTS, L.L.C.**  
ELIAS J. I. BENDECK, ARCHITECT, AIA  
241 WALTER ROAD  
NEW ORLEANS, LOUISIANA 70123

THESE PLANS AND/OR SPECIFICATIONS HAVE BEEN PREPARED BY OR UNDER MY CLOSE SUPERVISION. I HAVE RESEARCHED THE BUILDING AND RELATED CONSTRUCTION CODES OF ORLEANS PARISH AND THE LOUISIANA STATE UNIFORM CONSTRUCTION CODE AND TO THE BEST OF MY OR MY CONSULTANTS KNOWLEDGE AND BELIEF THESE DRAWINGS ARE IN COMPLIANCE THEREIN, AND THAT I AM NOT ADMINISTERING THE WORK.

**A1.1**

SHEET 4 OF 13

SHEET IDENTIFICATION  
FLOOR PLAN

PROJECT NO. 2022  
DATE: 3/4/2022  
MARK DESCRIPTION DATE