


UNIT 3
7'x7'

WHAT'S THE ADDRESS
IS THIS HGT CORRECT

9'-0" O.G. HGT.

FIRST FLOOR PLAN
1/4" = 1'-0"

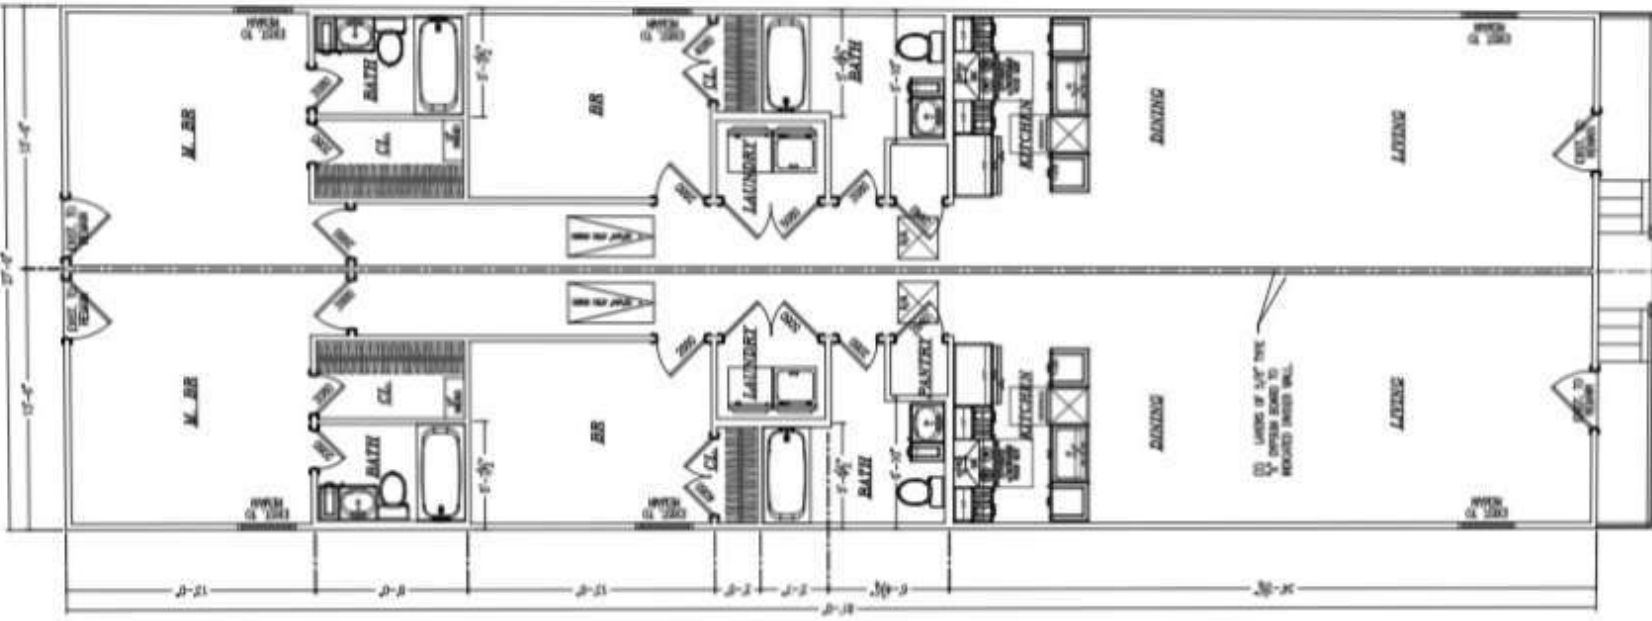

UNIT 1
7'x7'

UNIT 2
7'x7'


IS THIS HGT CORRECT

12'-0" O.G. HGT.

SECOND FLOOR PLAN
1/4" = 1'-0"

712 A

712 B

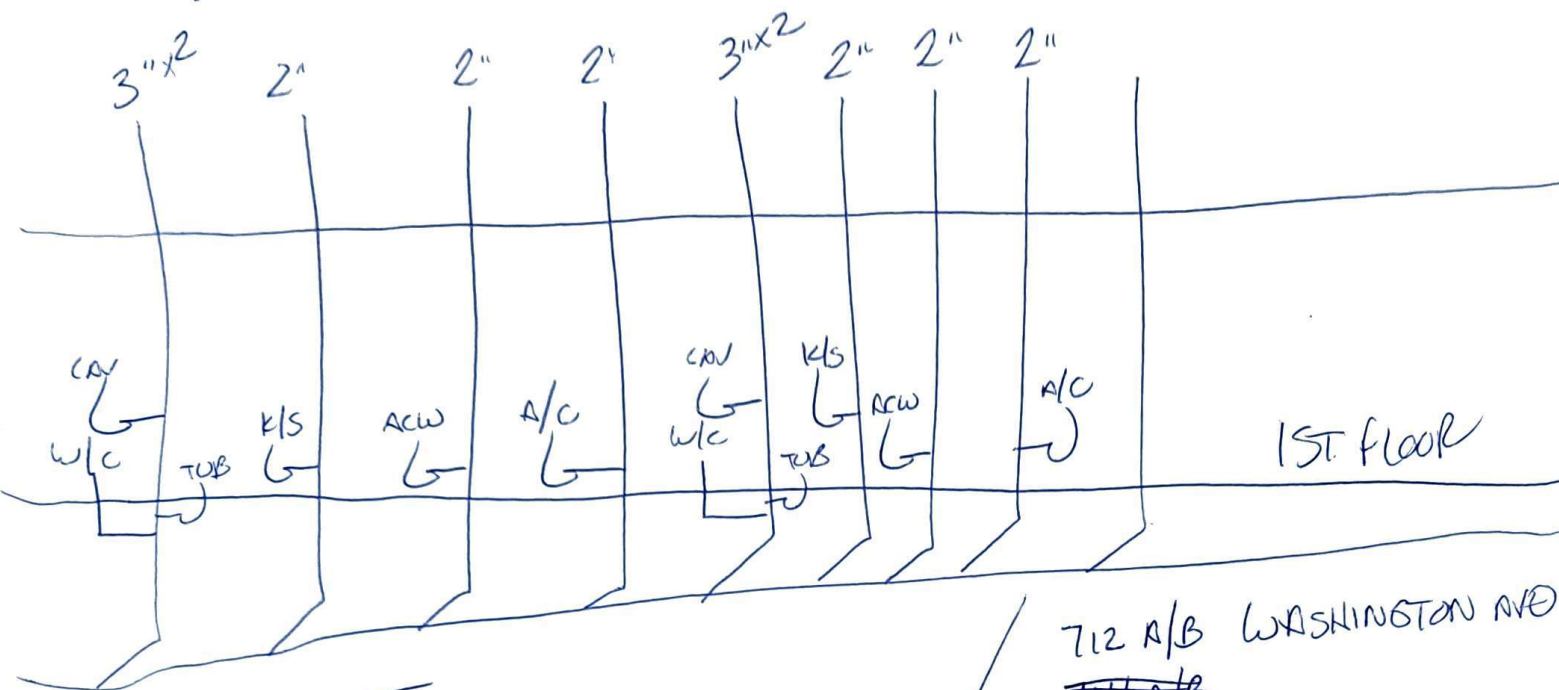

1st floor


712 A/B WASHINGTON AVE
~~712 A/B~~

QUINCY M. JENNINGS
 PLUMBLIND PUBG
 504-333-2464
 QUINCYTHEPLUMBER@YAHOO.COM



714A

714B

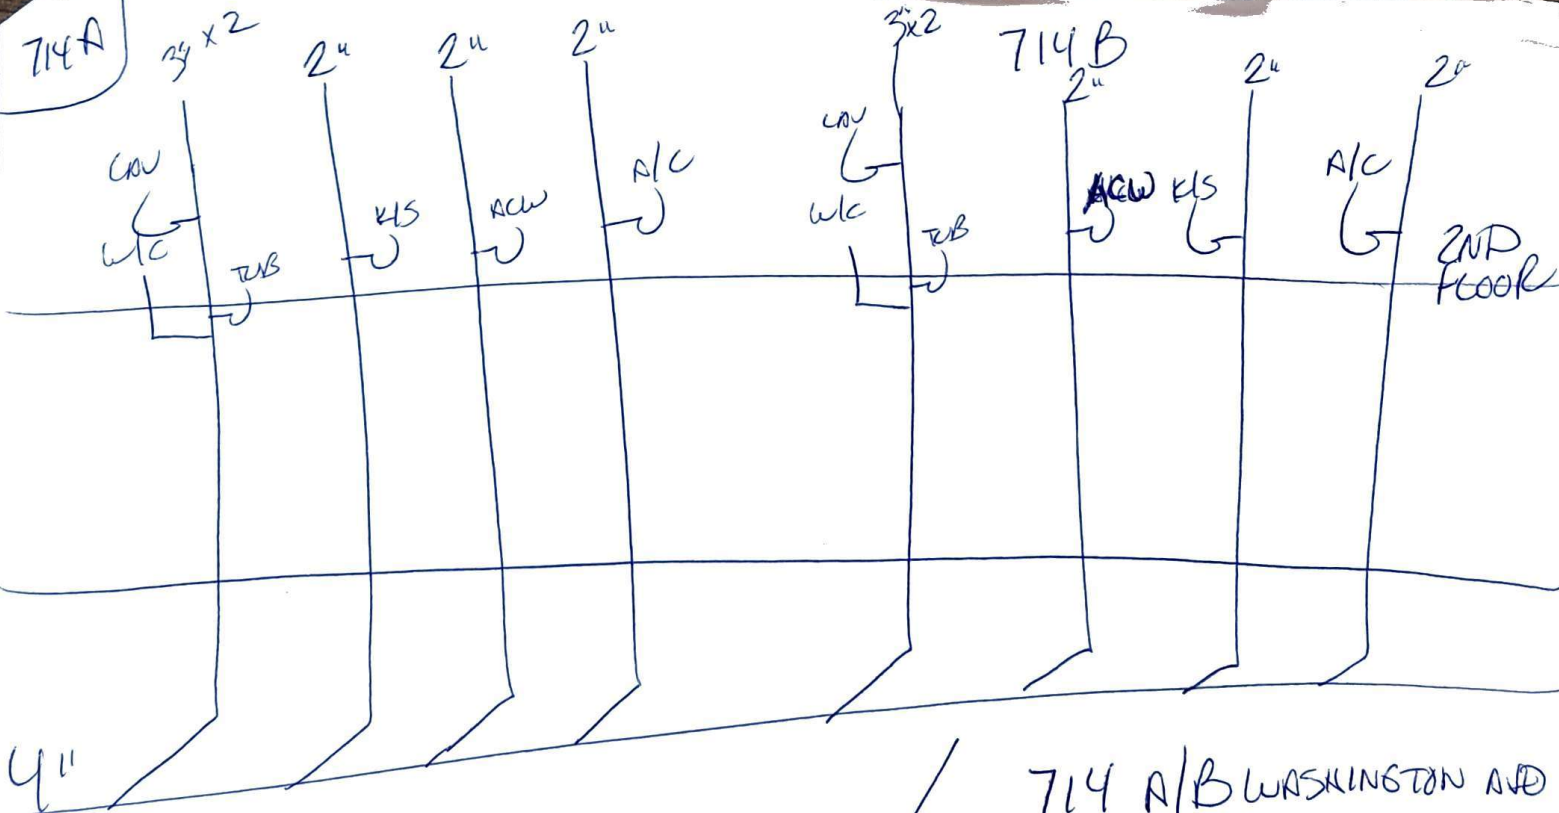

2nd floor

714 A/B WASHINGTON AVE

QUINCY M. JENNINGS
 PLUMBLIND PUBG
 504-333-2464
 QUINCYTHEPLUMBER@YAHOO.COM