
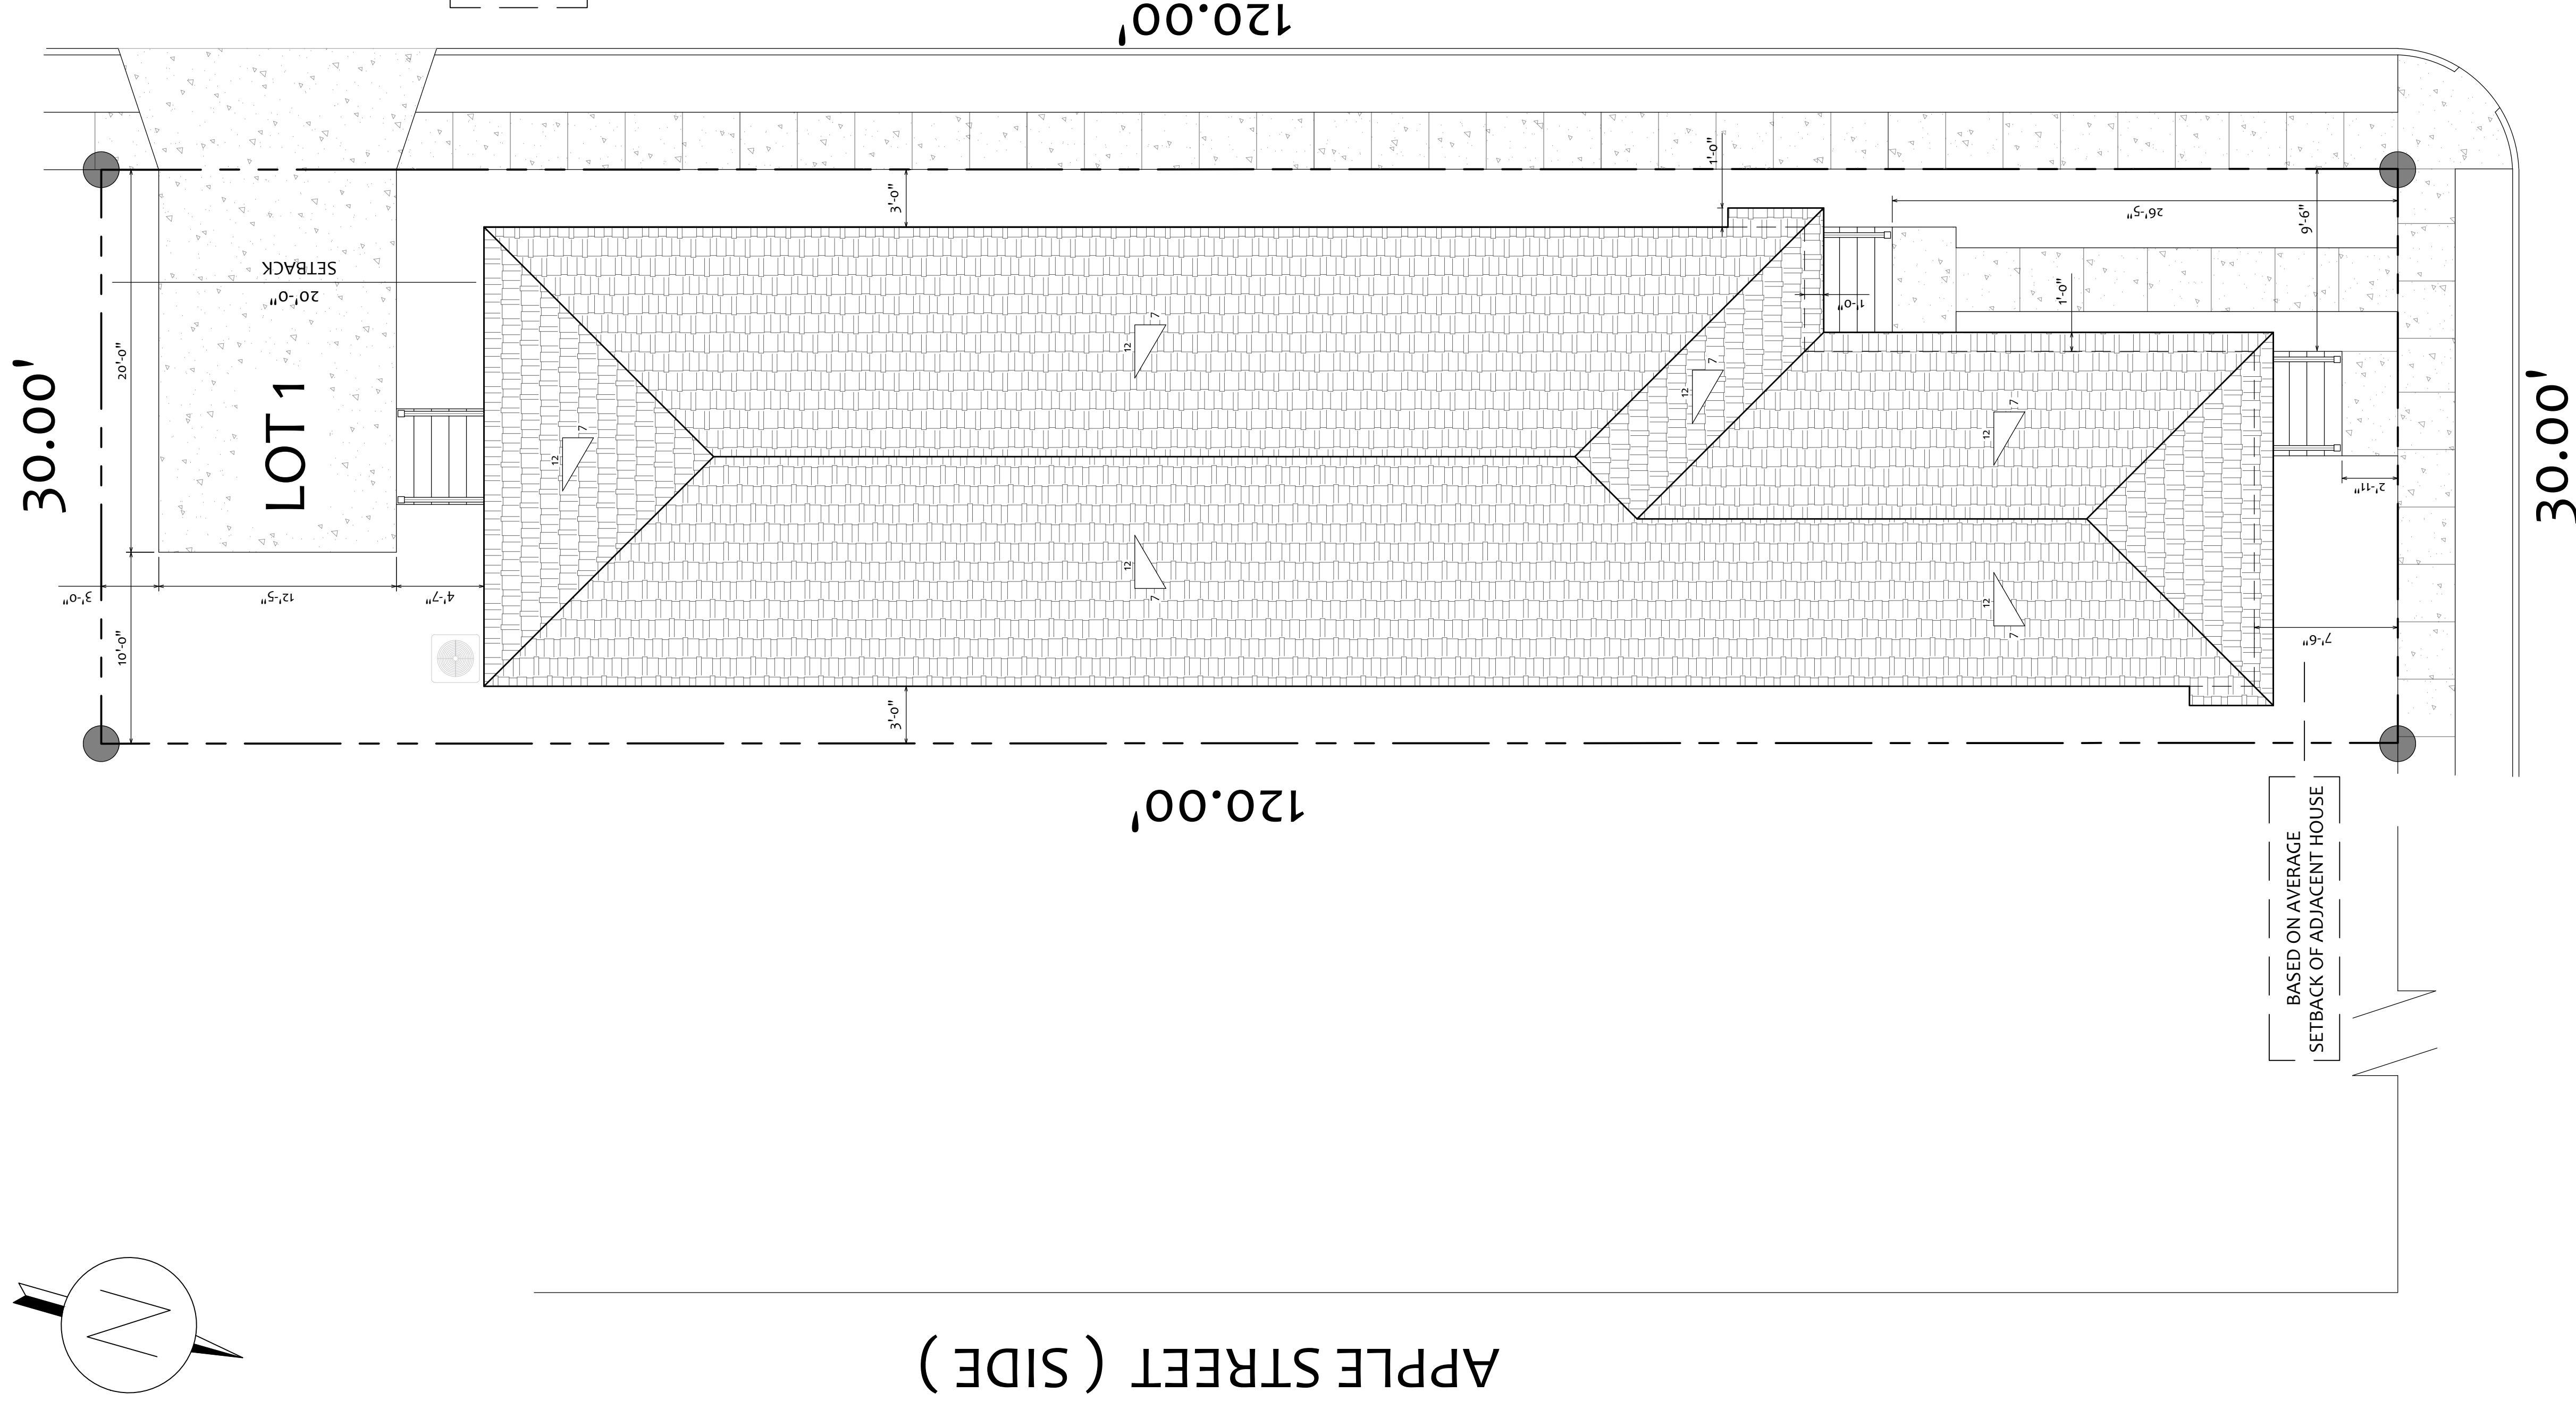


SITE/ ROOF PLAN

MONROE ST. (SIDE)

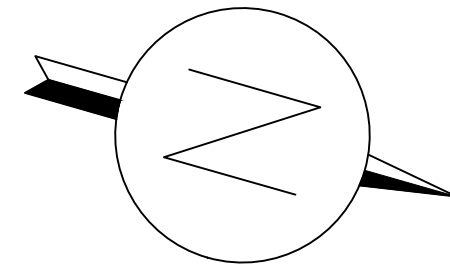

APPLE STREET (SIDE)

NELSON STREET


2501 EAGLE STREET

SITE PLAN
3/16" = 1'-0"

INDEX TO DRAWINGS

- A.0 SITE PLAN
ROOF PLAN
- A.1 FLOOR PLAN
- A.2 ELECTRICAL PLAN
- A.3 ELEVATIONS
- A.4 STRAP DETAILS
- S.1- FOUNDATION PLAN
NOTES
- S.2- STRUCTURAL PLAN
SECTION DETAILS

NO OBSTRUCTION IN DRIVEWAY.
FLAT WORK AND DRIVEWAY SHALL CONFORM
TO THE CITY OF NEW ORLEANS STANDARDS
AND SHALL NOT NEGATIVELY IMPACT DRAINAGE

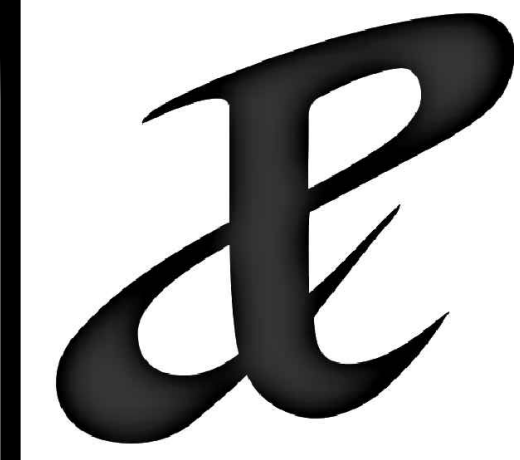

Paul Kersh
Owner/ Designer
(504) 717-6799
PaulKershDesign@gmail.com

Hector & Melissa Lopez
2501 Eagle Street
Orleans Parish, LA

THESE PLANS HAVE BEEN PREPARED
UNDER MY DIRECT SUPERVISION
AND
TO THE BEST OF MY KNOWLEDGE
COMPLY WITH THE INTERNATIONAL
BUILDING CODE.

STAMP:

DATE: 1.24.2022

SHEET:

A.0