


# 520 ATLANTIC AVE PLUMBING RISER DIAGRAM

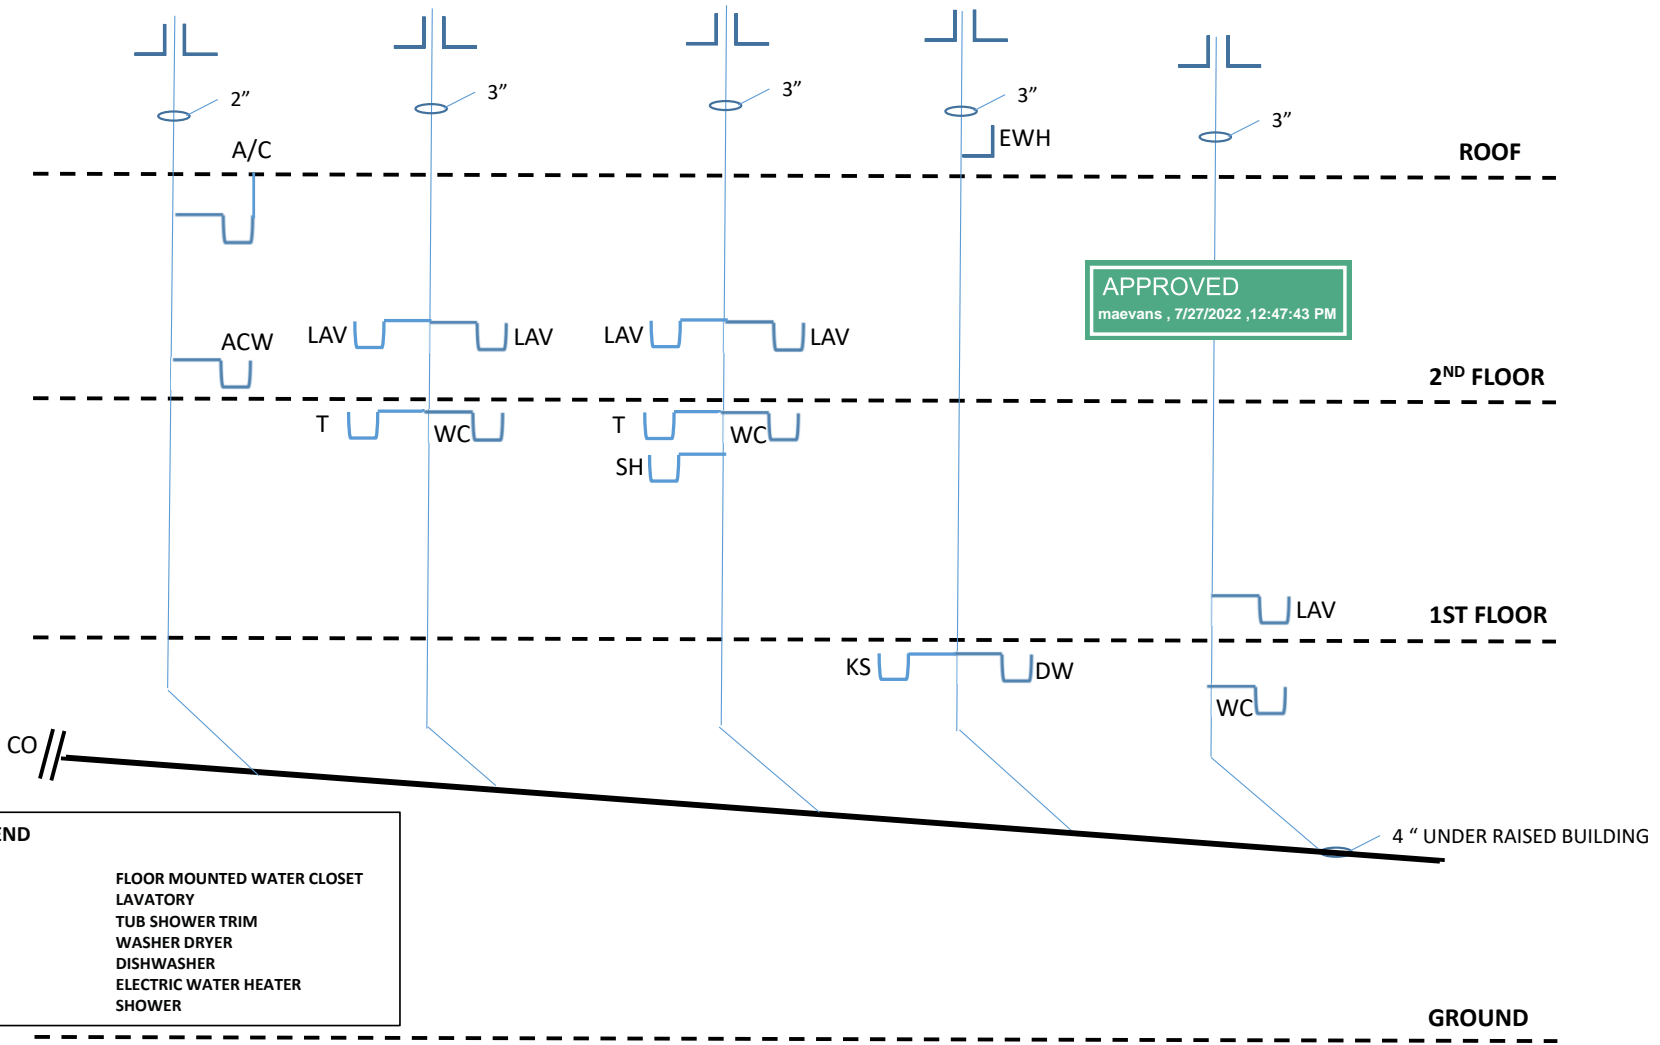

APPROVED  
maevans , 7/27/2022 ,12:47:43 PM

LEGEND	
WC	FLOOR MOUNTED WATER CLOSET
LAV	LAVATORY
T	TUB SHOWER TRIM
ACW	WASHER DRYER
DW	DISHWASHER
EWH	ELECTRIC WATER HEATER
SH	SHOWER

CO //

4 " UNDER RAISED BUILDING

GROUND