


APPROVED
 maevans , 7/12/2022 , 12:09:43 PM

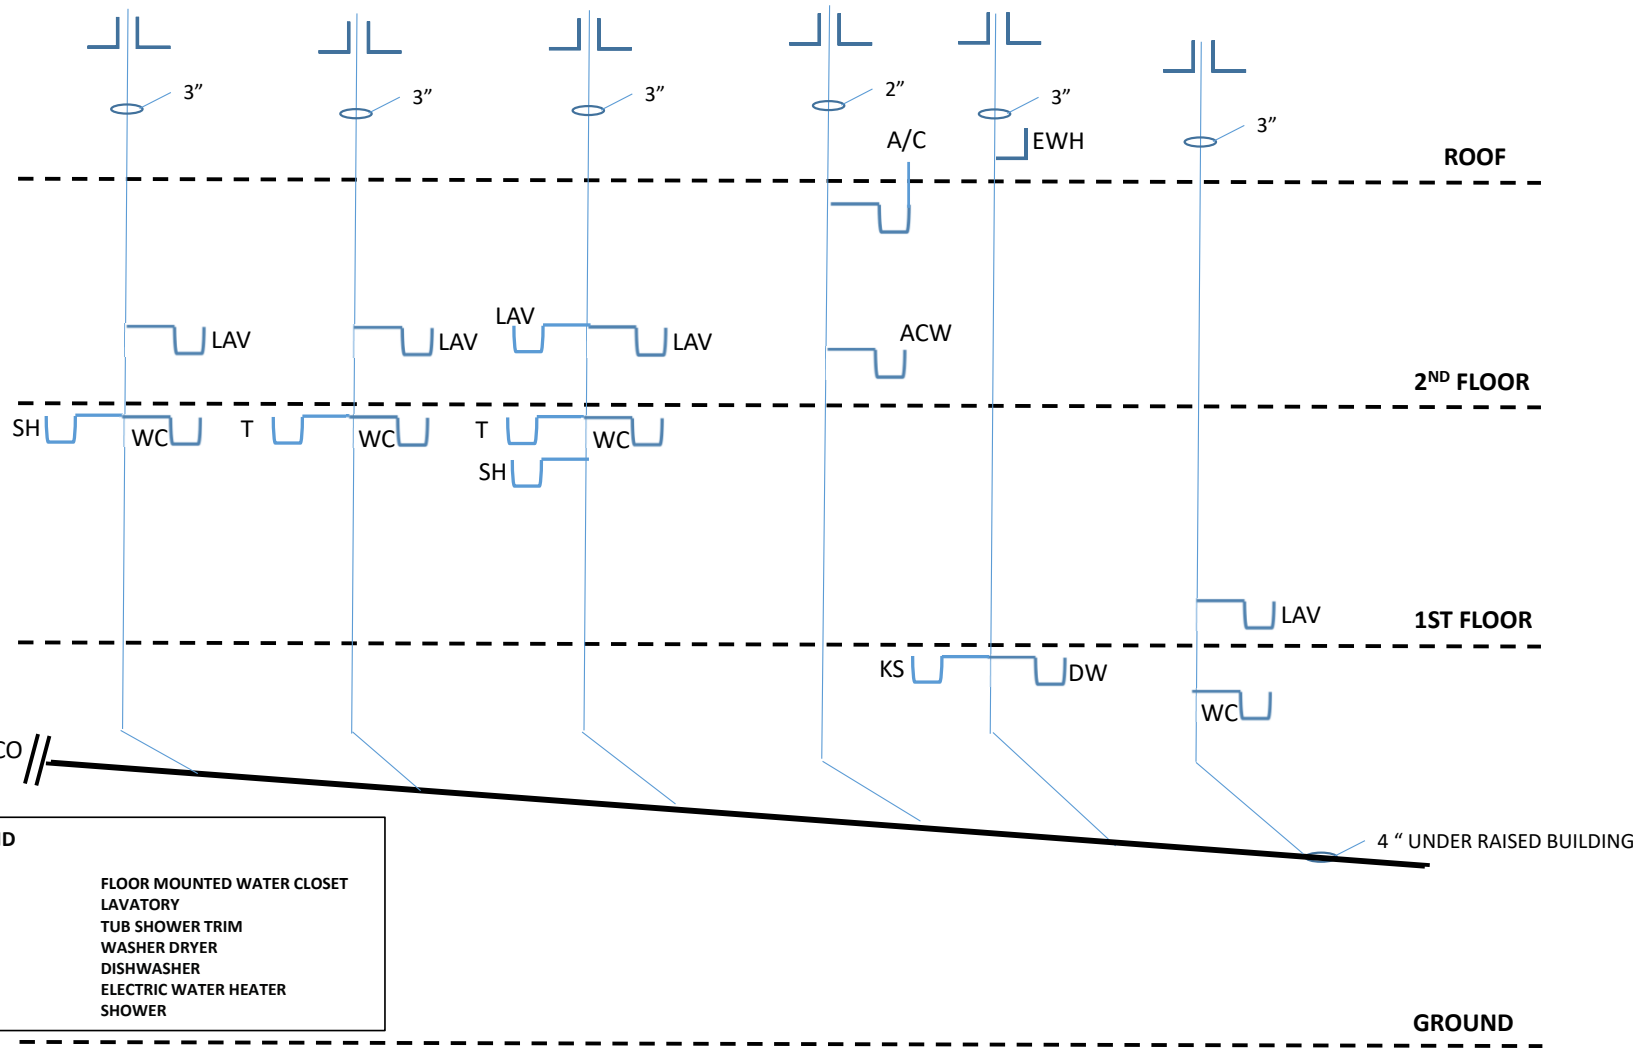

LEGEND	
WC	FLOOR MOUNTED WATER CLOSET
LAV	LAVATORY
T	TUB SHOWER TRIM
W/D	WASHER DRYER
DW	DISHWASHER
EWH	ELECTRIC WATER HEATER
SH	SHOWER

524 ATLANTIC PLUMBING RISER DIAGRAM