
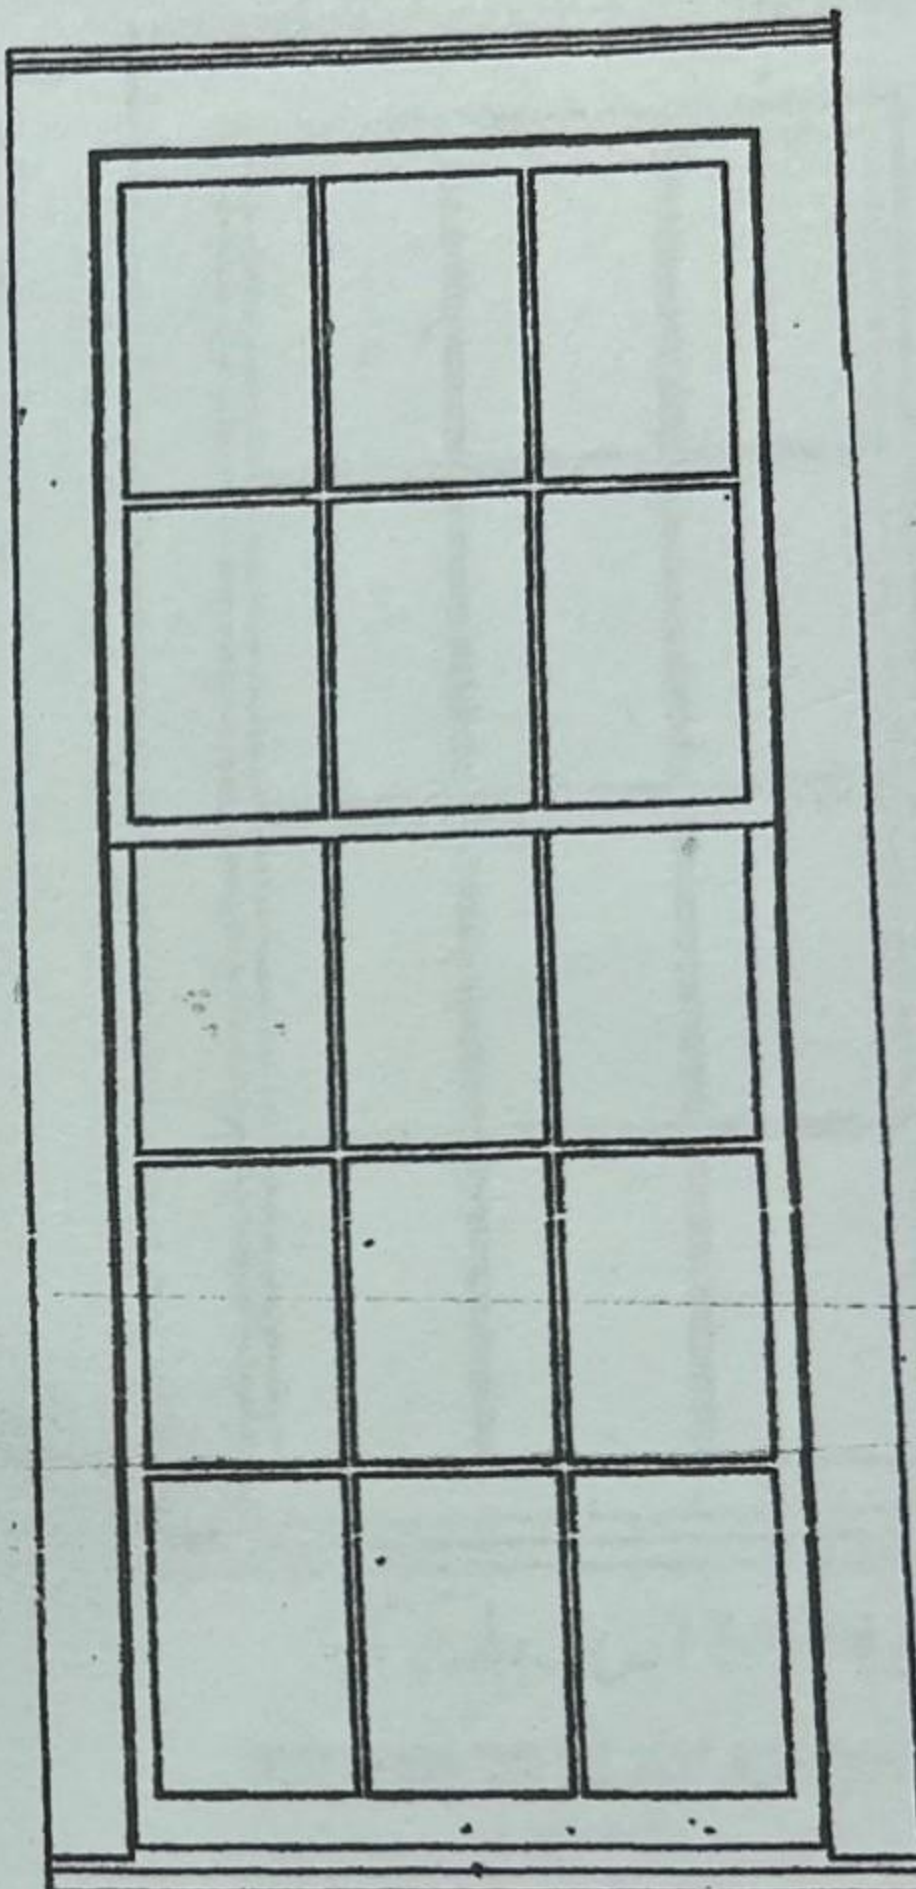


3315B MAGAZINE STREET • NEW ORLEANS, LA 70115
 504-891-7338 • info@nomillworks.com
 www.nomillworks.com

WINDOW DETAIL


5727 Royal Street

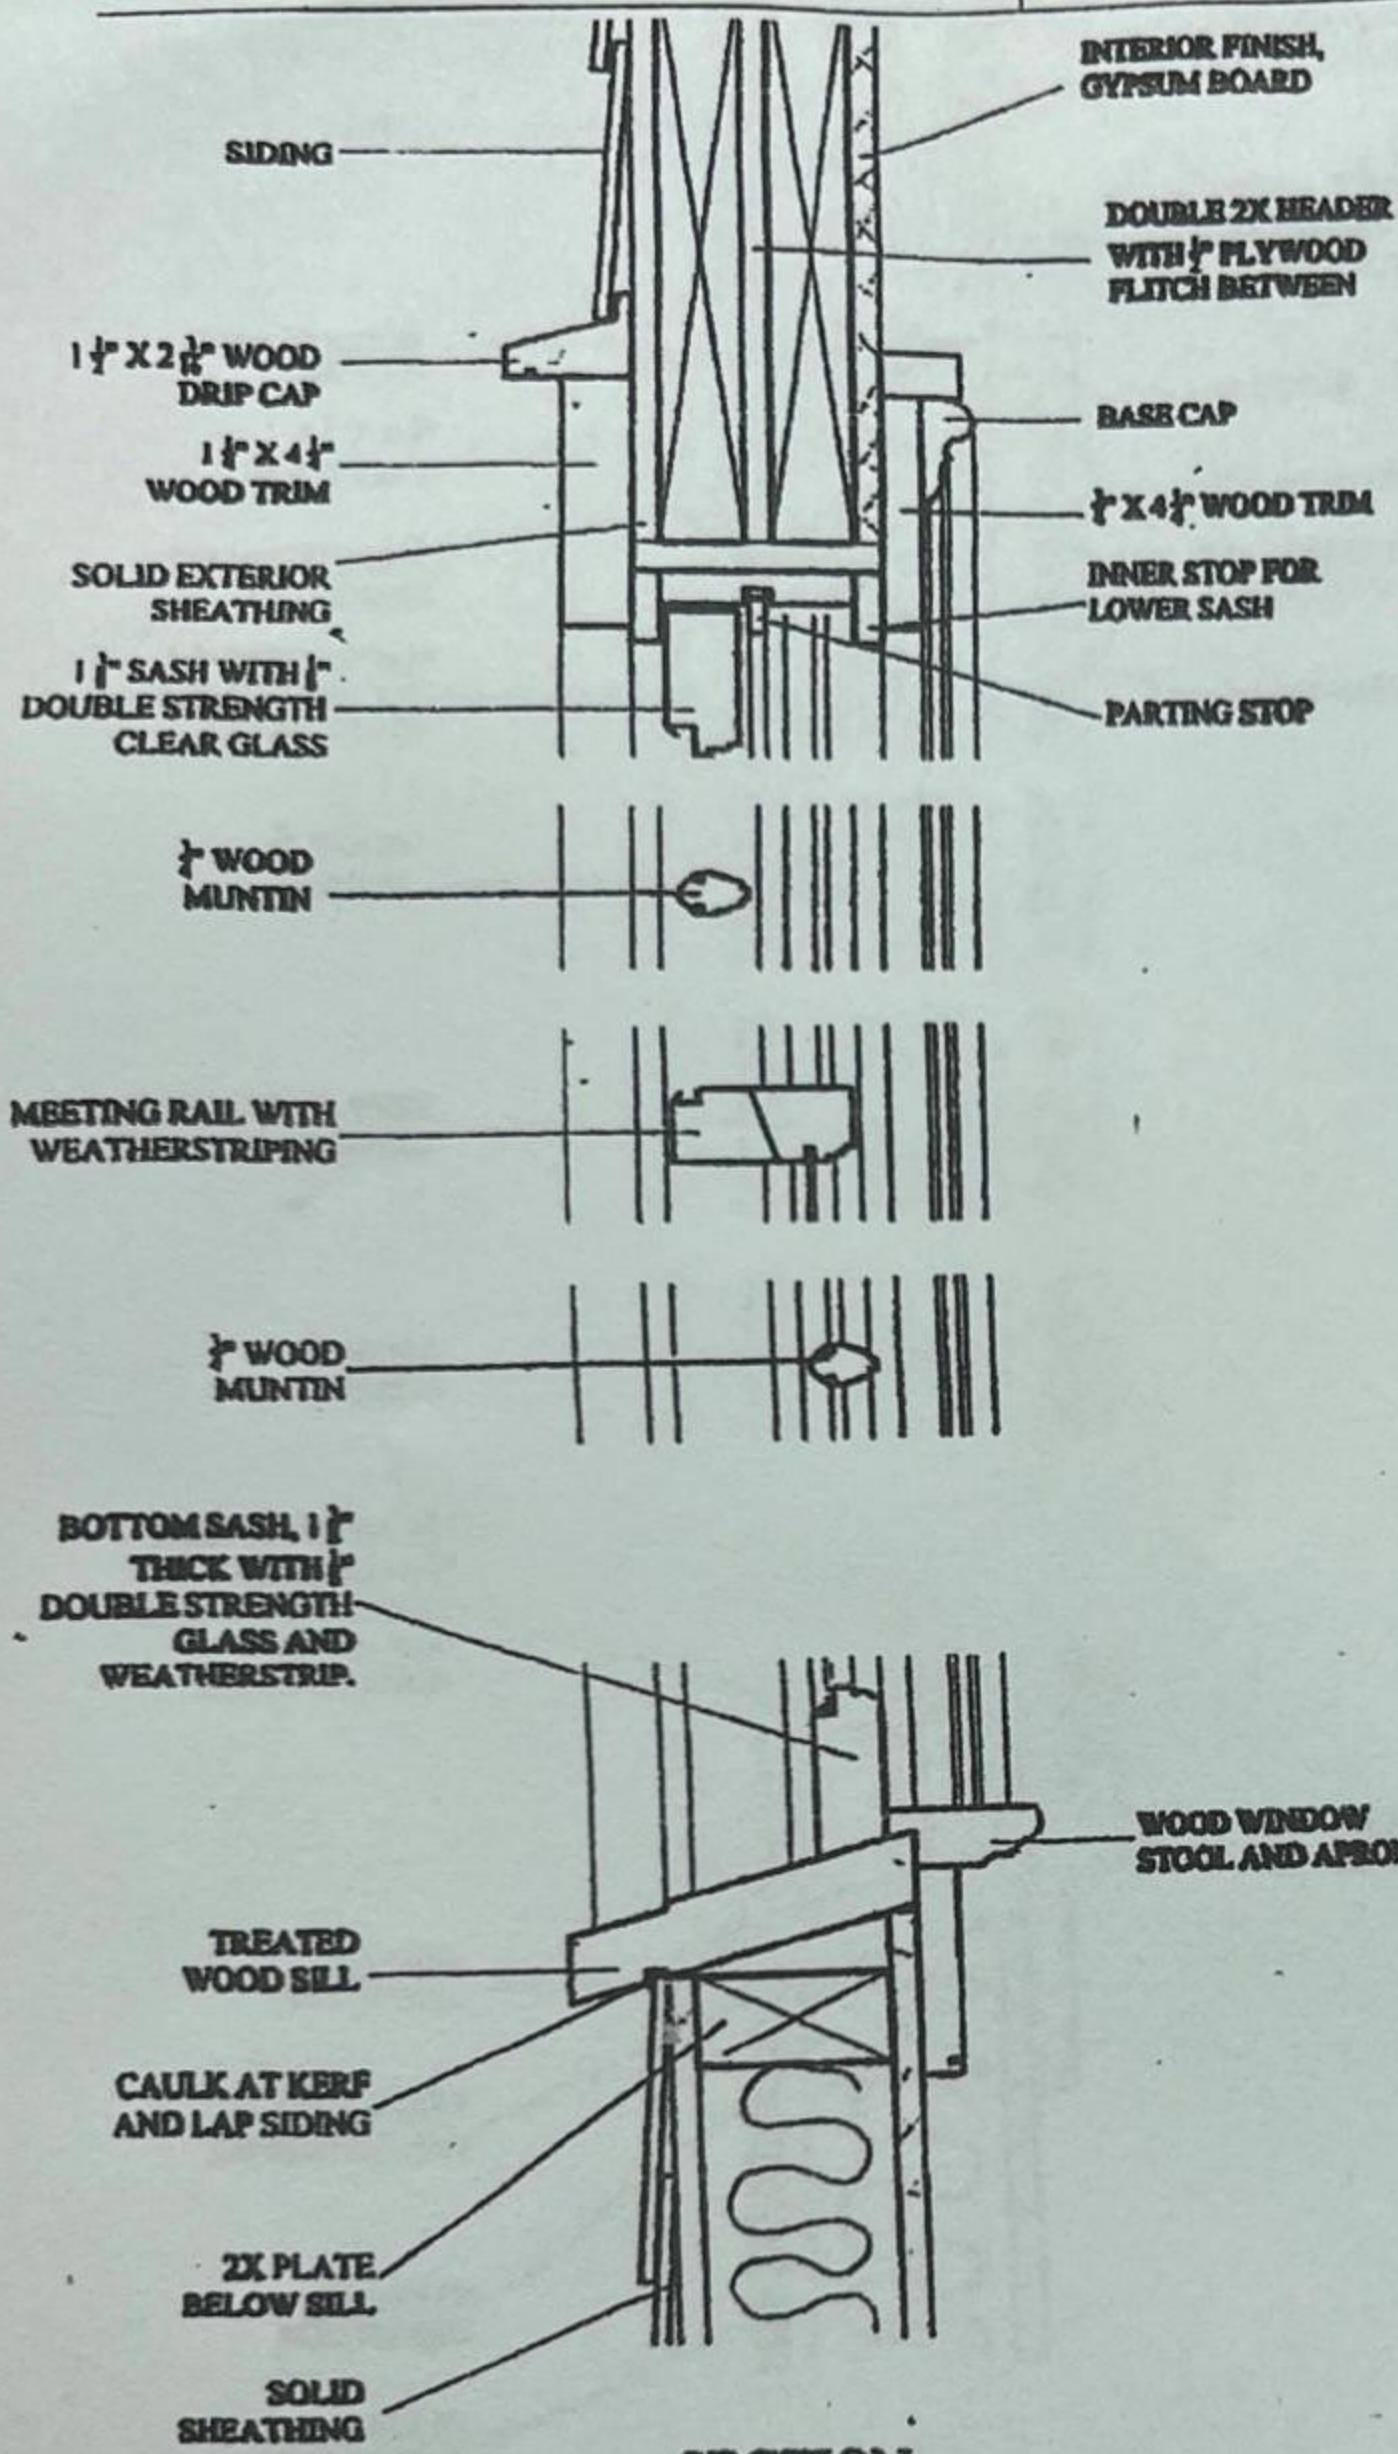

FRONT 2

SECTION
 3" = 1"

SPANISH CEDAR

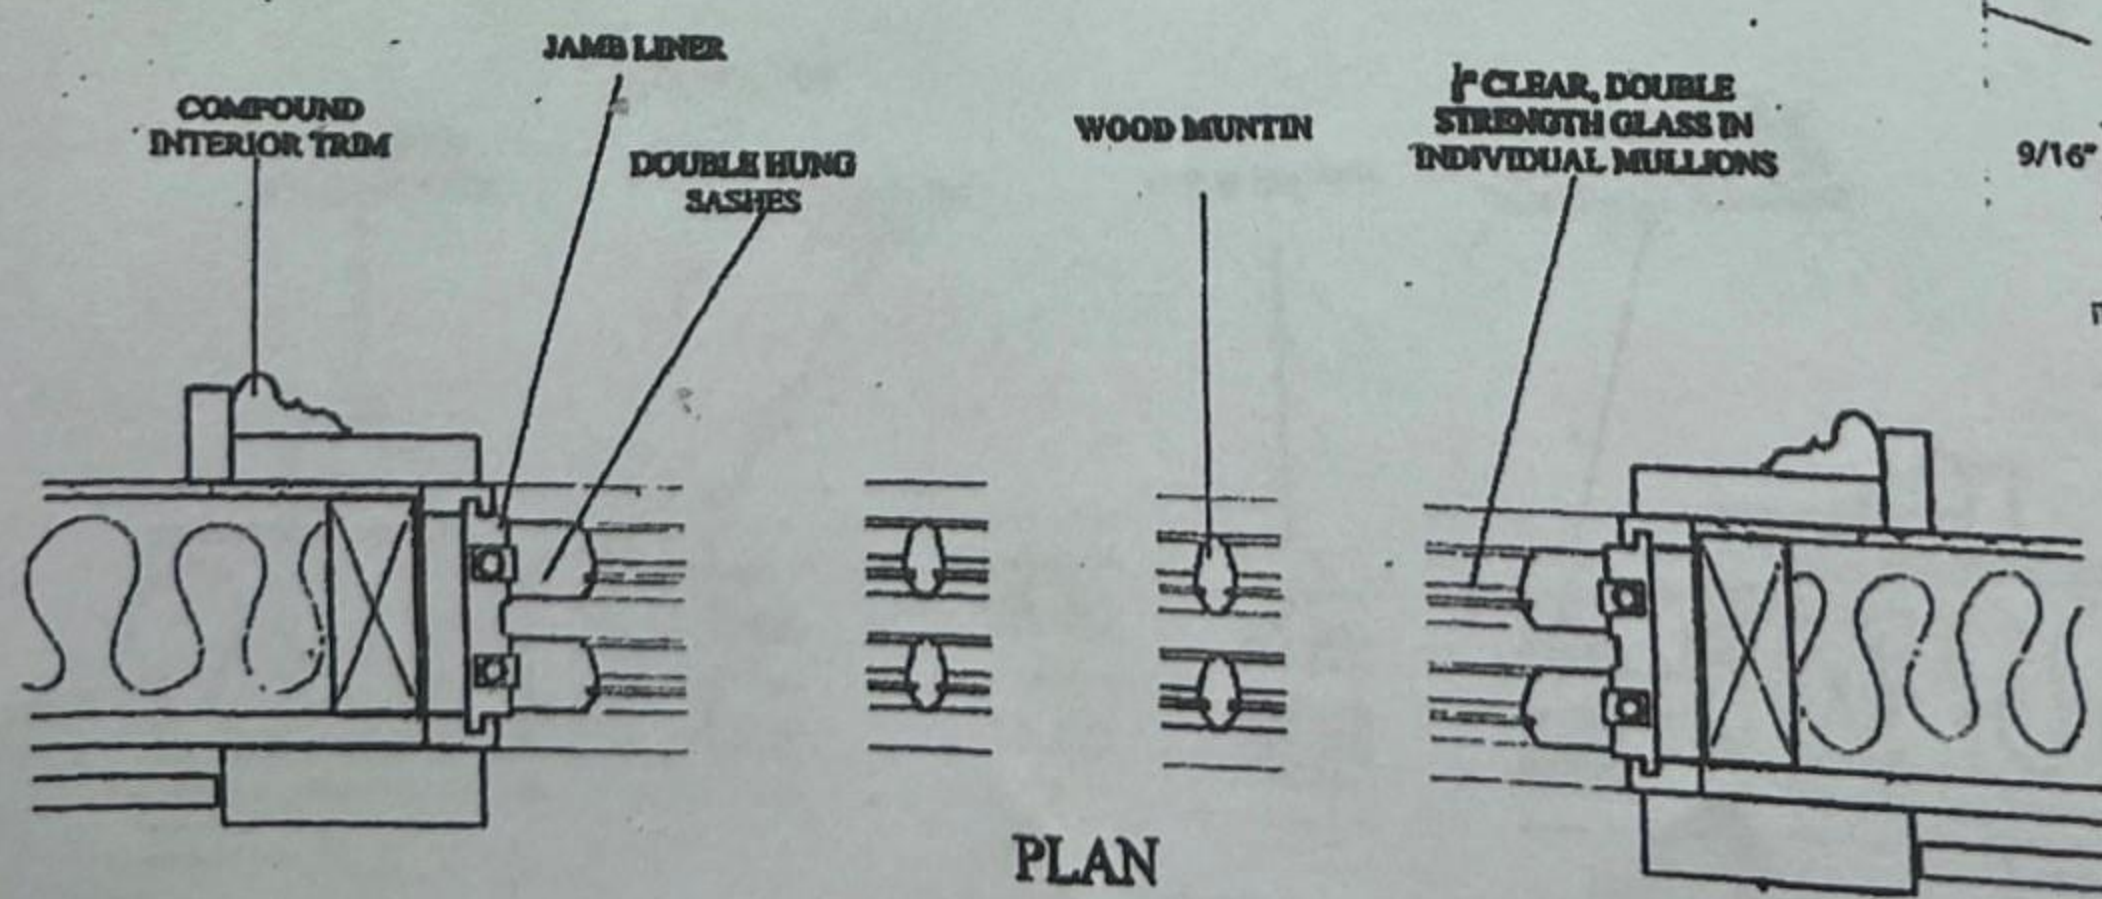

PLAN

CAPACITY

