


① Ground Floor
1/8" = 1'-0"

2200 Oretha Castle Haley Blvd.

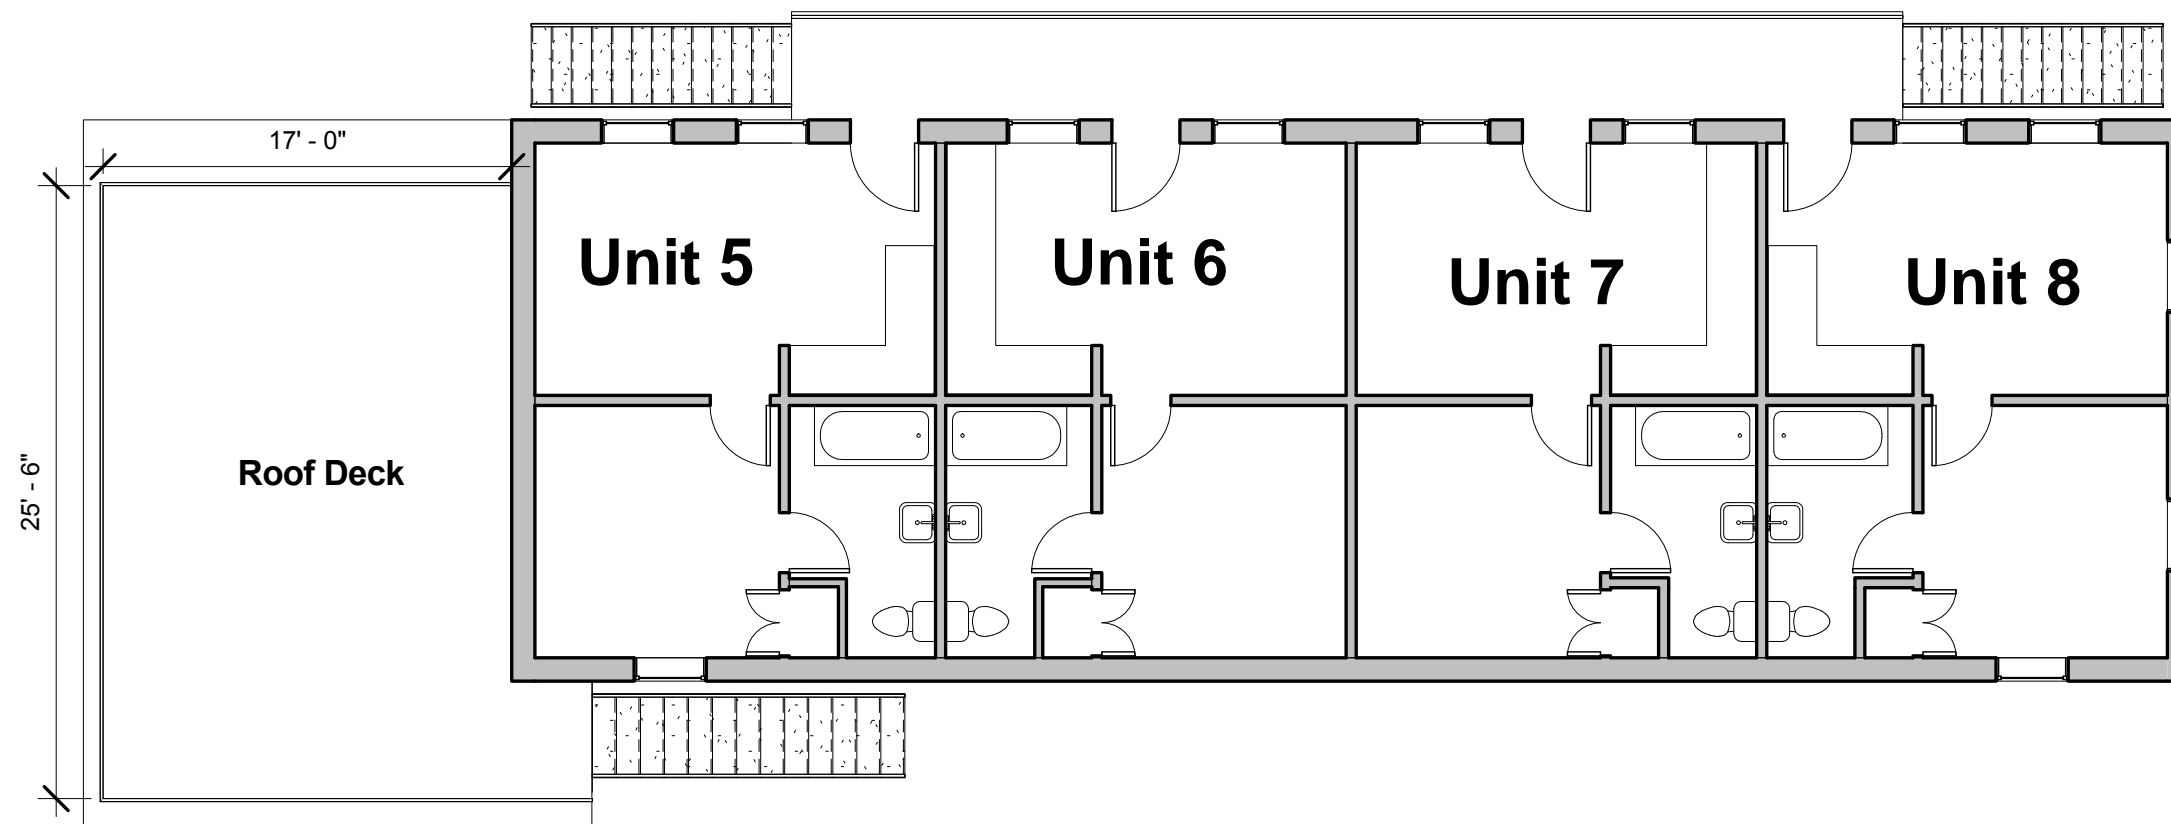

① Level 2
1/8" = 1'-0"

2200 Oretha Castle Haley Blvd.