


APPROVED  
maevans , 8/16/2022 ,6:54:28 AM

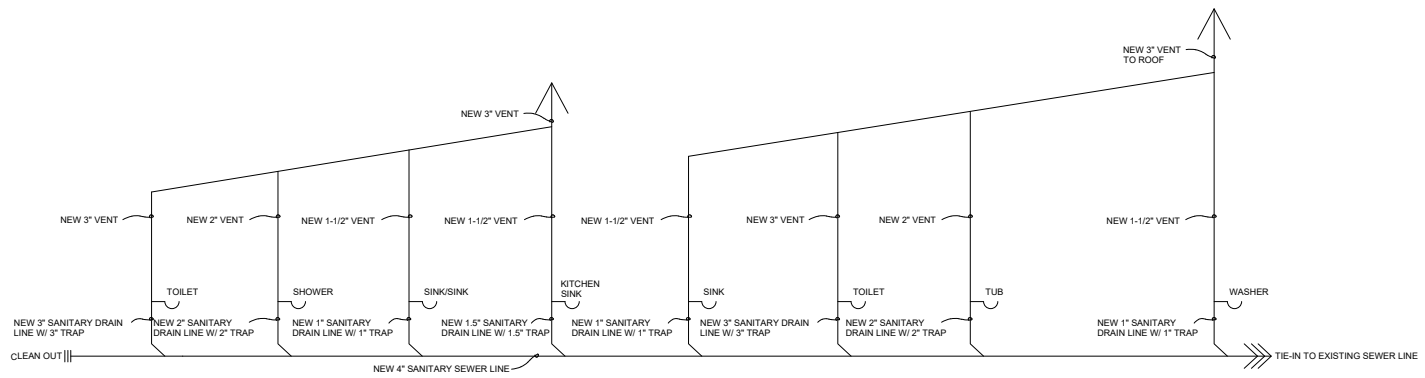

6233 Vicksberg St. plumbing riser