


APPROVED
maevans , 9/8/2022 , 7:43:15 AM

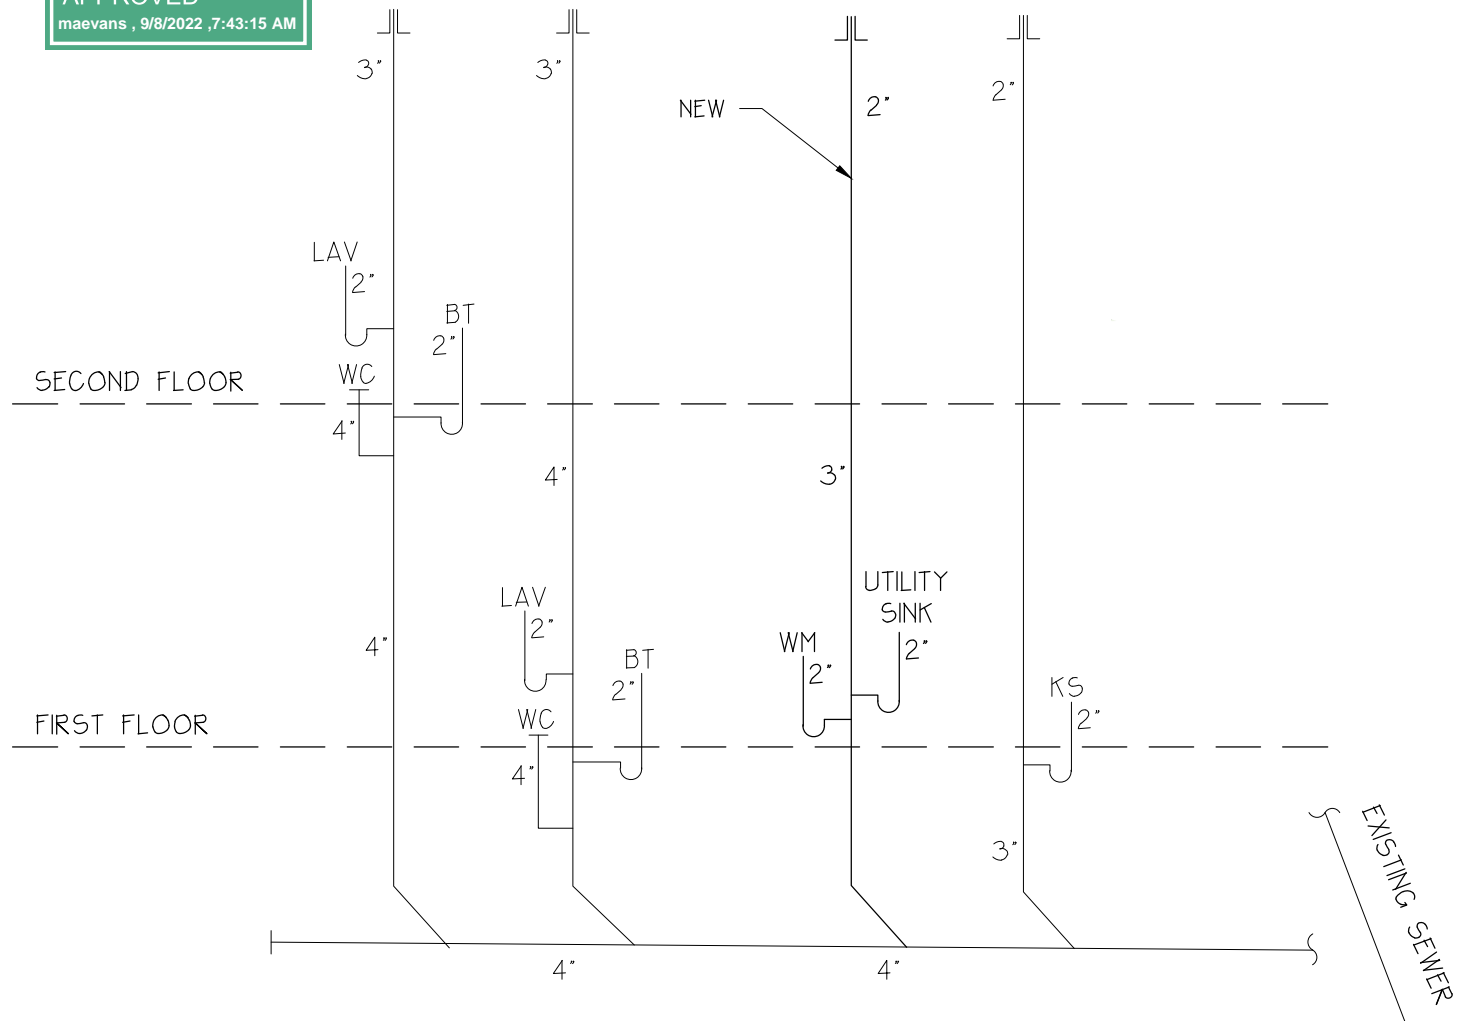

2618 St. Thomas Street
NOT TO SCALE