


# 1025 HENRY CLAY AVENUE NEW ORLEANS, LA 70118

APPROVED

maevans, 8/25/2022, 7:41:07 AM

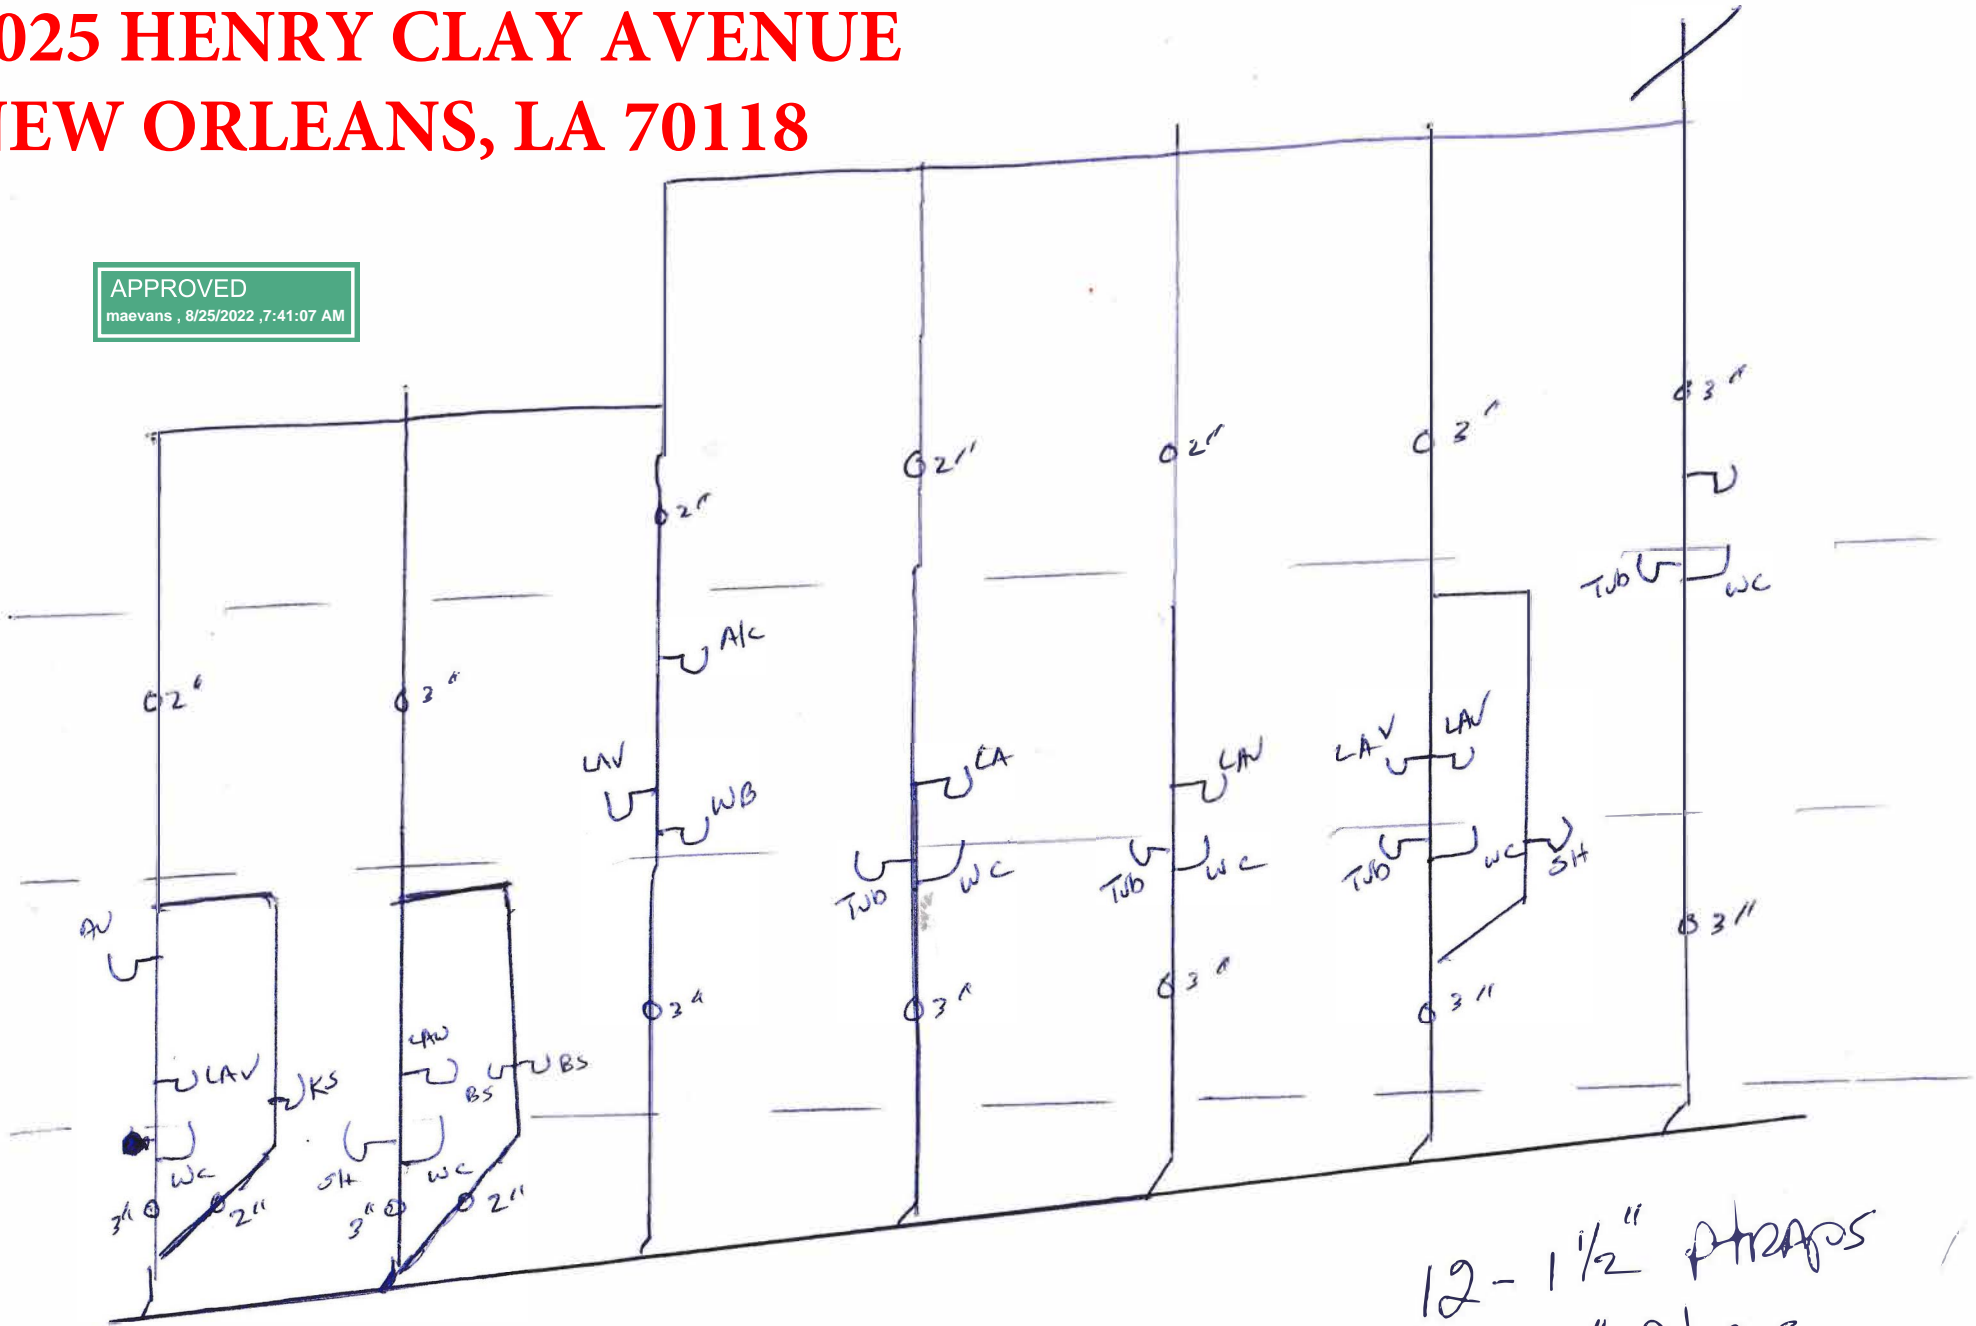

12 - 1 1/2" traps  
8 - 2" traps  
6 - WC