




2

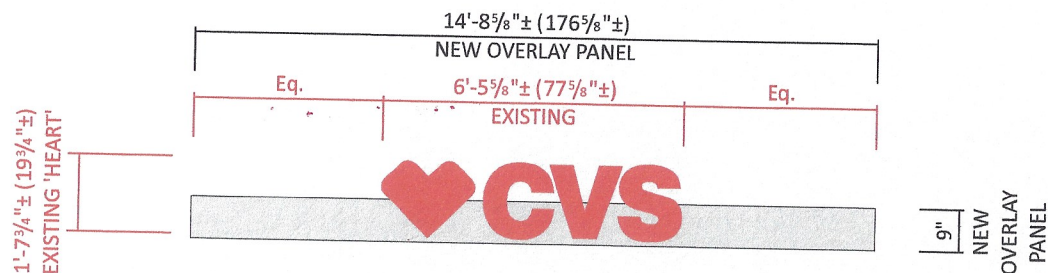


**2 EXISTING 'HEART' "CVS" LETTERS on RADIUS CANOPY** SCALE: 3/32" = 1' - 0"

**SCOPE OF WORK:**

- REMOVE & DISCARD EXISTING ILLUMINATED LETTERS READING "PHARMACY"
- REMOVE EXISTING 'HEART' "CVS" ILLUMINATED LETTERS & CENTER on RADIUS CANOPY
- MANUFACTURE & INSTALL ONE [1] NEW ALUMINUM OVERLAY PANEL TO MATCH EXISTING (FINISH TO BE VERIFIED)

**\*NEW PAN PANEL TO CONCEAL EXISTING PENETRATIONS CAUSED by LETTER REMOVAL**

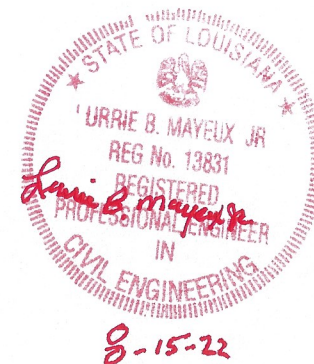

Drawing prepared by:

**CONSTRUCTION DRAWINGS**

Location:  
800 B Canal St.  
NEW ORLEANS, LA

File Path: Survey #

Loc #:  
00763

Drawing prepared for:



Rev #:	Req#:	Date:	Req. By:	Drawn By:	Revision Description:	This drawing is the property of Chandler Signs, LLC. All rights to it's use for reproduction are reserved by Chandler Signs, LLC.
Original	0417624A	08/10/22	WF	BR		
Rev 1						
Rev 2						
Rev 3						
Rev 4						
Rev 5						
Rev 6						





5

### Existing Signage - Elevation

### Existing Sign #2

18" Main ID Channel Letter Set on Radius Canopy  
(Illum. w/ Everlyte Faux Neon) 22.97 sq ft

S/F ☒ D/F ☐  
Yes ☒ No ☐

- REMOVE EXISTING "PHARMACY" CHANNEL LETTERS
- CENTER REMAINING 'HEART' "CVS" LOGO/LETTERS on RADIUS CANOPY

**\*SEE FOLLOWING PAGE for CONSTRUCTION DETAILS\***



### Proposed Signage - Entrance Elevation

Drawing prepared by:



## RECOMMENDATION

**Location:**  
800 B Canal St.  
NEW ORLEANS, LA

File Path: Survey #

Loc #:

00763


Drawing prepared for:



Rev #:	Req#:	Date:	Req. By:	Drawn By:	Revision Description:	This drawing is the property of Chandler Signs, LLC. All rights to it's use for reproduction are reserved by Chandler Signs, LLC.				
Original	0417624A	08/10/22	WF	BR						
Rev 1										
Rev 2										
Rev 3										
Rev 4										
Rev 5										
Rev 6										
						Rev #:	Req#:	Date:	Req. By:	Drawn By:
						Rev 7				
						Rev 8				
						Rev 9				
						Rev 10				

Pg. 8



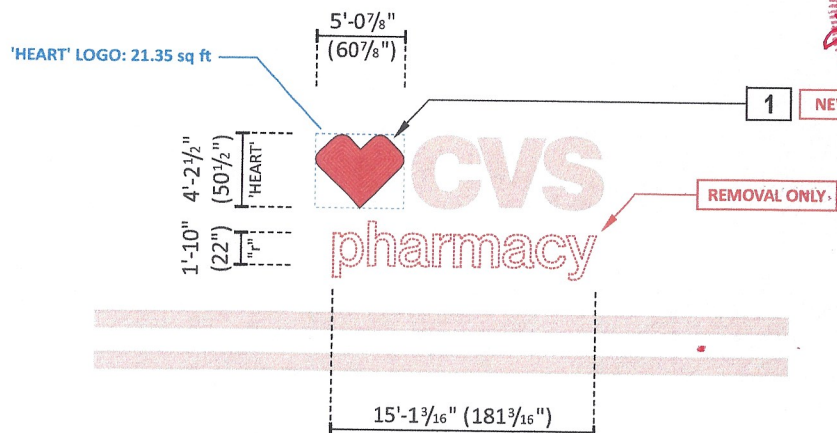

**1 CUSTOM ILLUMINATED 'HEART' LOGO**  
ONE [1] REQUIRED - MANUFACTURE & INSTALL


SCALE:  $3/32" = 1' - 0"$

**NOTE: 'HEART' LOGO TO BE BUILT TO MATCH RADIUS**

- REFERENCE ENG. WO# 318032 FOR ORIGINAL MFR.
- REFERENCE ENG. WO# 396906r4 FOR PREVIOUS MFR.



1

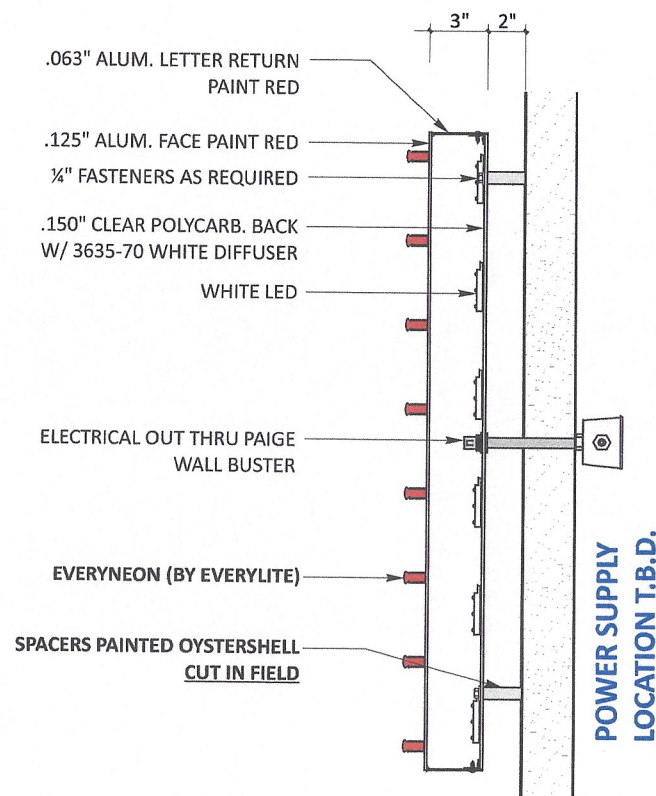

**'HEART' LOGO SECTION DETAIL** N.T.S.

**U.L. LABELS REQUIRED**  
INSTALL IN ACCORDANCE w/  
NATIONAL ELECTRIC CODES

## COLORS

 PAINTED HUNTER RED FACE & RETURNS

### SIDE VIEW

Drawing prepared by:



## RECOMMENDATION

**Location:**  
800 B Canal St.  
NEW ORLEANS, LA

File Path: Survey #

Loc #:

00763

Drawing prepared for:



Rev #:	Req#:	Date:	Req. By:	Drawn By:	Revision Description:	This drawing is the property of Chandler Signs, LLC. All rights to it's use for reproduction are reserved by Chandler Signs, LLC.
Original	0417624A	08/10/22	WF	BR		
Rev 1						Rev #:
Rev 2						Req#:
Rev 3						Date:
Rev 4						Req. By:
Rev 5						Drawn By:
Rev 6						





Existing Signage - Elevation

**Existing Sign #1**

48" Main ID Channel Letter Set  
(Illum. w/ LED's & Everylite Faux Neon)  
- 'Heart' CVS: 66 sq ft  
- 'pharmacy': 27.81 sq ft

S/F ☒ D/F ☐  
Yes ☒ No ☐

- MFR. & INSTALL ONE [1] NEW ILLUM. 'HEART' CHANNEL LOGO

- REMOVE EXISTING "PHARMACY" CHANNEL LETTERS

**\*SEE FOLLOWING PAGE for CONSTRUCTION DETAILS\***



Proposed Signage - Elevation

Drawing prepared by:



**RECOMMENDATION**

Location:

800 B Canal St.  
NEW ORLEANS, LA

FilePath: Survey #

Loc #:

00763

Drawing prepared for:



Rev #:	Req#:	Date:	Req. By:	Drawn By:	Revision Description:	Rev #:	Req#:	Date:	Req. By:	Drawn By:
Original	0417624A	08/10/22	WF	BR	This drawing is the property of Chandler Signs, LLC. All rights to it's use for reproduction are reserved by Chandler Signs, LLC.	Rev 1				
Rev 2						Rev 7				
Rev 3						Rev 8				
Rev 4						Rev 9				
Rev 5						Rev 10				
Rev 6										