


2112 FRANCE ST.  
New Orleans, LA  
70117

NOT TO SCALE

APPROVED  
maevans, 9/6/2022, 7:04:45 AM

Front of House  
(FRANCE ST)

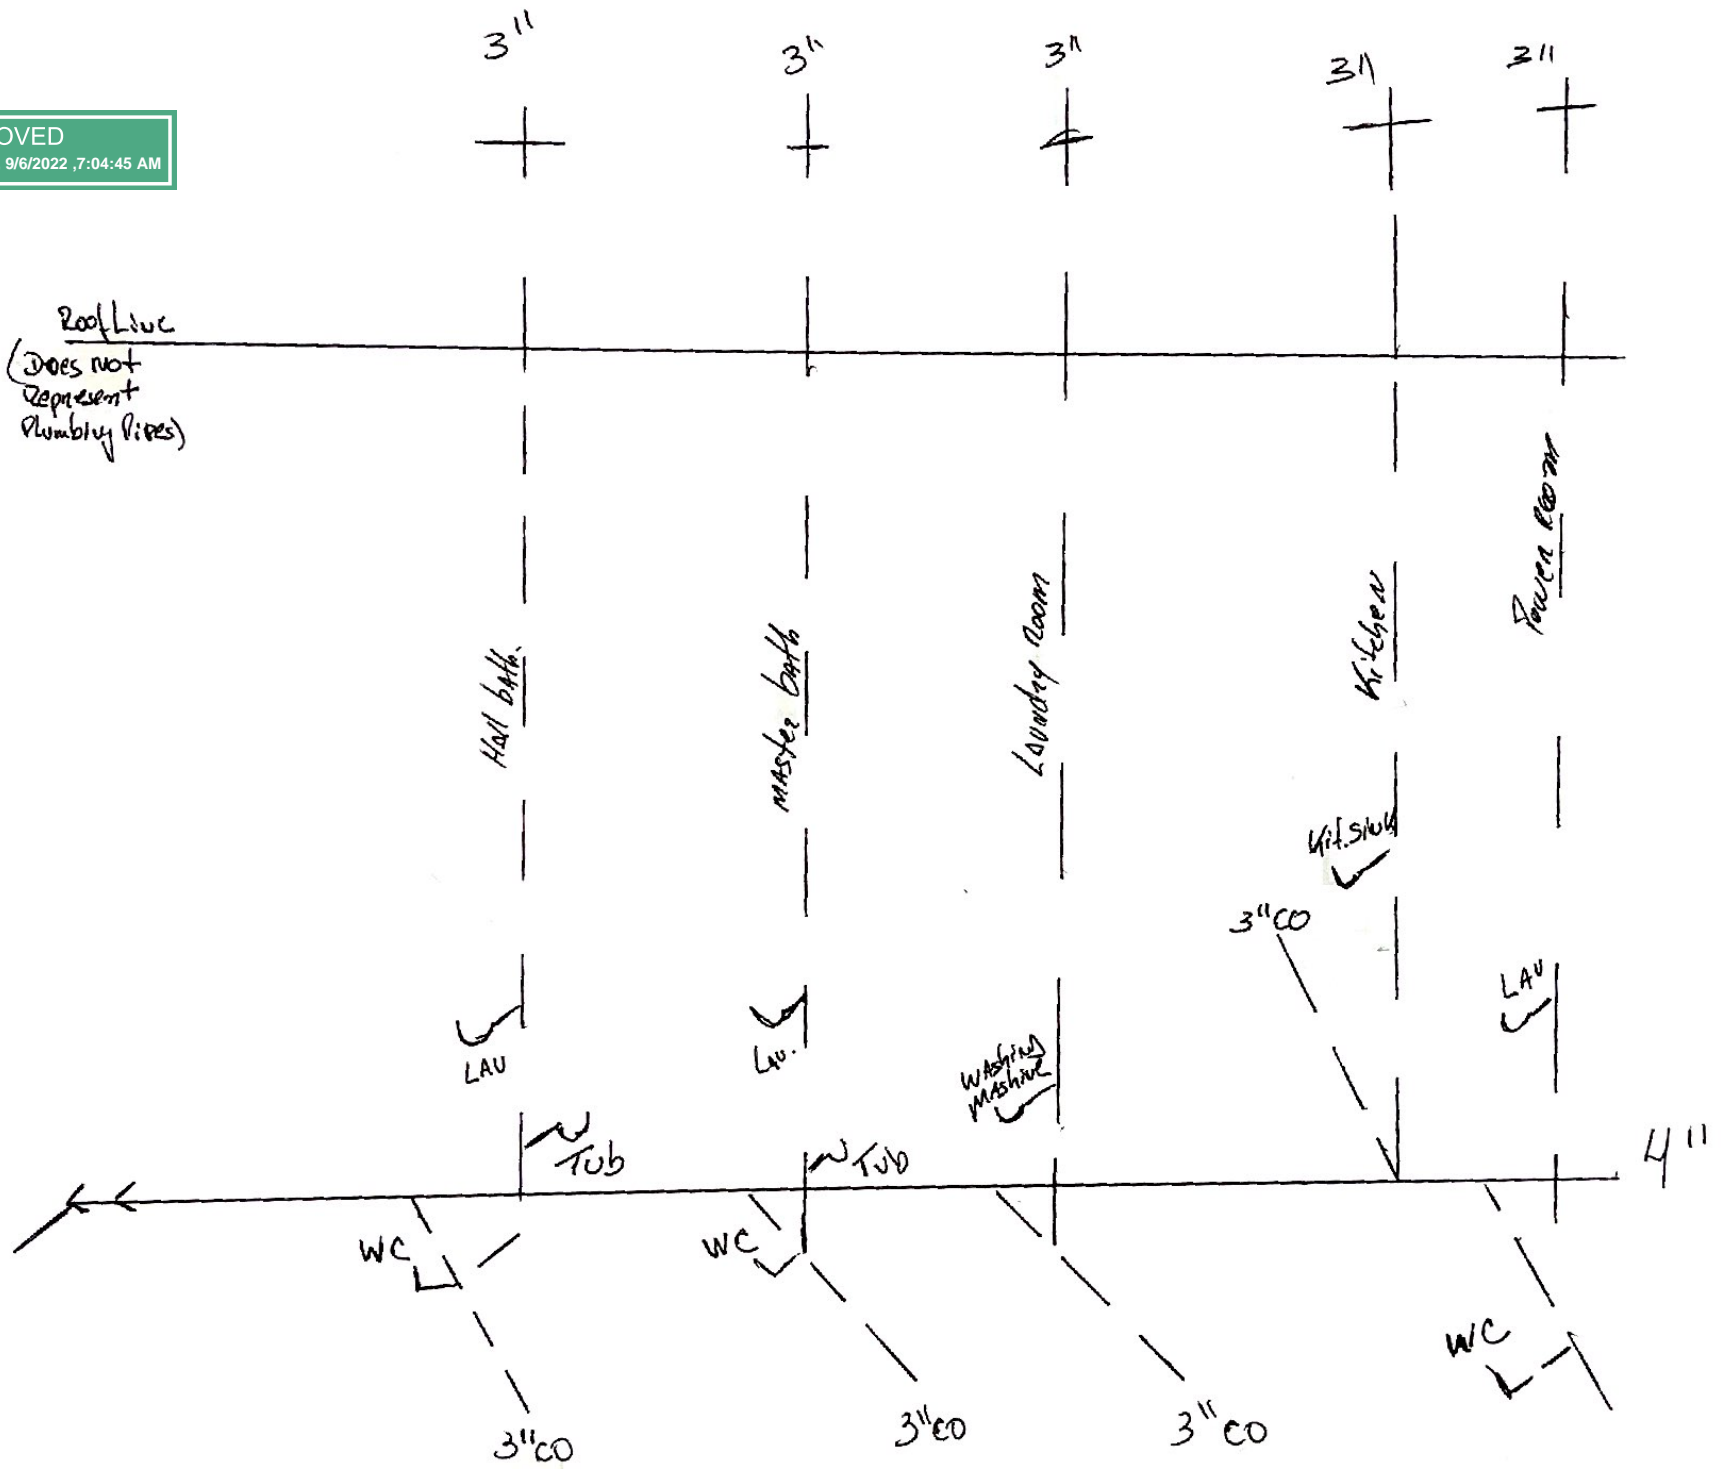

Existing Connection  
to Sewer Line  
(City)

Roof Line  
(Does not  
represent  
Plumbing Pipes)

3''

3''

3''

3''

3''

4''

WC

WC

WC

3'' CO

3'' CO

3'' CO

LAU

LAU

Washing  
Machine

3'' CO

LAU

Hall bath

Master bath

Laundry room

Kitchen

Pantry room