


APPROVED  
maevans , 9/13/2022 , 9:11:27 AM

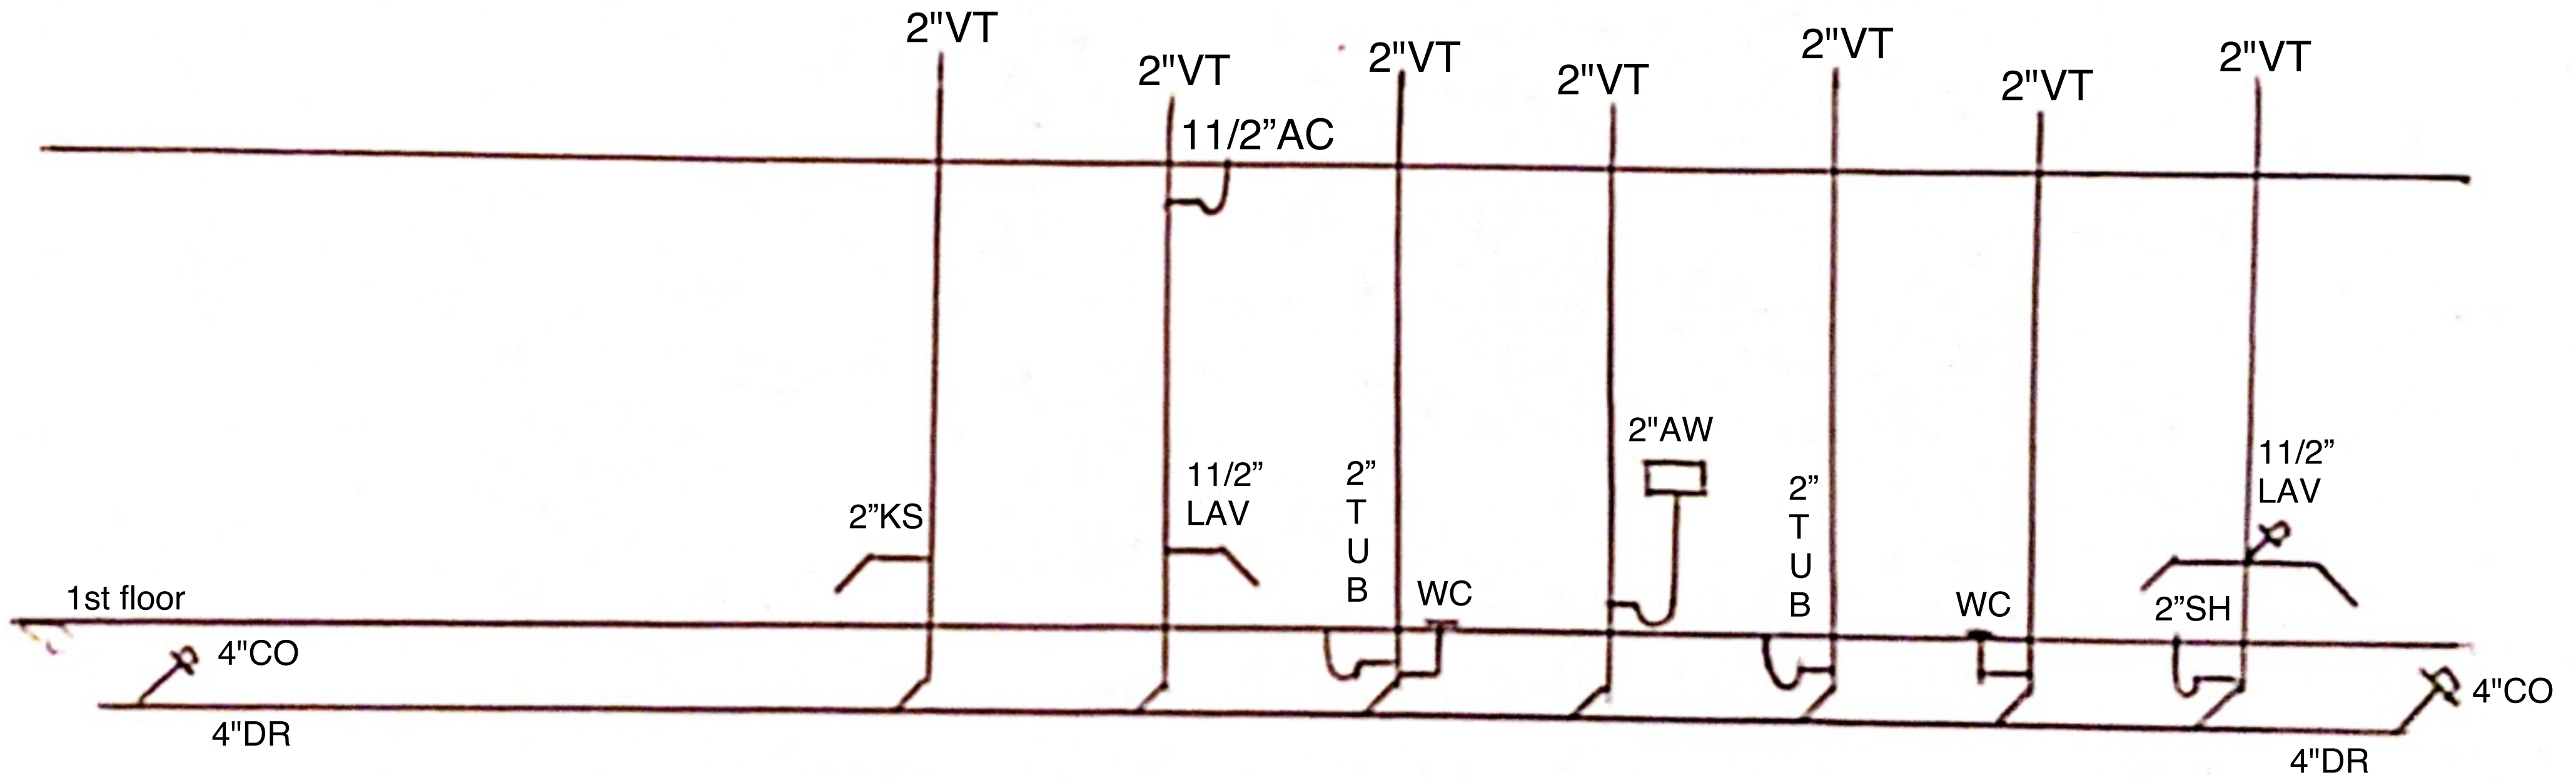

SEWER DIGRAM  
2030 REYNES STREET