


GERALD P. NOE ARCHITECT
LOUISIANA REGISTRATION NO. 6760

399 LUCERNE DRIVE
SPARTANBURG, SC 29302
P: 864.583.2215 F: 864.583.2265
mail@gpnarcht.com

CHECKED BY: JMF
DRAWN BY: LFM

THIS DRAWING IS AN INSTRUMENT OF SERVICE AND SOLE PROPERTY OF THE ARCHITECT, AND SHALL NOT BE USED IN ANY WAY, WHATSOEVER, WITHOUT THE WRITTEN PERMISSION OF THE ARCHITECT. IT SHALL BE RETURNED TO THE ARCHITECT UPON DEMAND.
COPYRIGHT 2022
ALL RIGHTS RESERVED

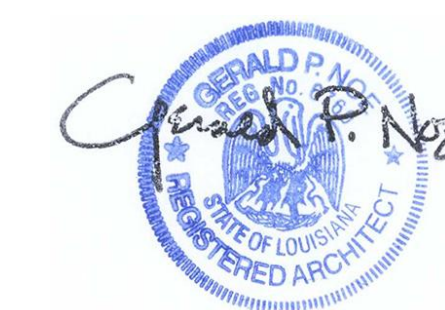

2022-09-08

REVISIONS:

NO.	DATE	DESCRIPTION	BY
3	5/12/22	OWNER REV'S	JMF
6	9/08/22	ZONING REVIEW REV'S	JMF

CLIENT NAME:
EPP MANAGEMENT, LLC.

ERNEST PRICE Jr.
119 OAK TREE DR.
NEW ORLEANS, LA 70124

E: ERNEST.PRICE@CLEANJUICE.COM

PROJECT NAME:



MAGAZINE PROMENADE SHOPPING CENTER
2801 MAGAZINE STREET
SUITE #6
NEW ORLEANS, LA 70115

SHEET TITLE:

EQUIPMENT PLAN

PROJECT NUMBER: 22-021

DATE: 2022-04-13

SHEET NO.

A-01.1A

SHEET 2 OF 9




6

FURNITURE SCHEDULE							
ITEM	QTY.	DESCRIPTION	MANU.	MODEL#	FURNISHED BY	INSTALLED BY	REMARKS
C1	0	DINING ROOM			OWNER	OWNER	
C2	0	BAR STOOL			OWNER	OWNER	
T1	0	DINING TABLE			OWNER	OWNER	
	N/A	EXTR TABLE			OWNER	OWNER	
	N/A	EXTR CHAIR			OWNER	OWNER	

NOTES:
1. SEE ACCESSIBLE REQUIREMENTS ON SHEET A-1.2
2. SEE CONSTRUCTION HANDBOOK FOR SIGNAGE / RETAIL WALL INSTALLATION INSTRUCTIONS

REQUIRED ACCOUNT VENDORS:

COMPANY	CONTACTS	PHONE #	REQUIRED ITEMS
DEACON FOODSERVICE	BRIAN HITE BHITE@DEACONFS.COM	704-351-3218	FOOD EQUIPMENT

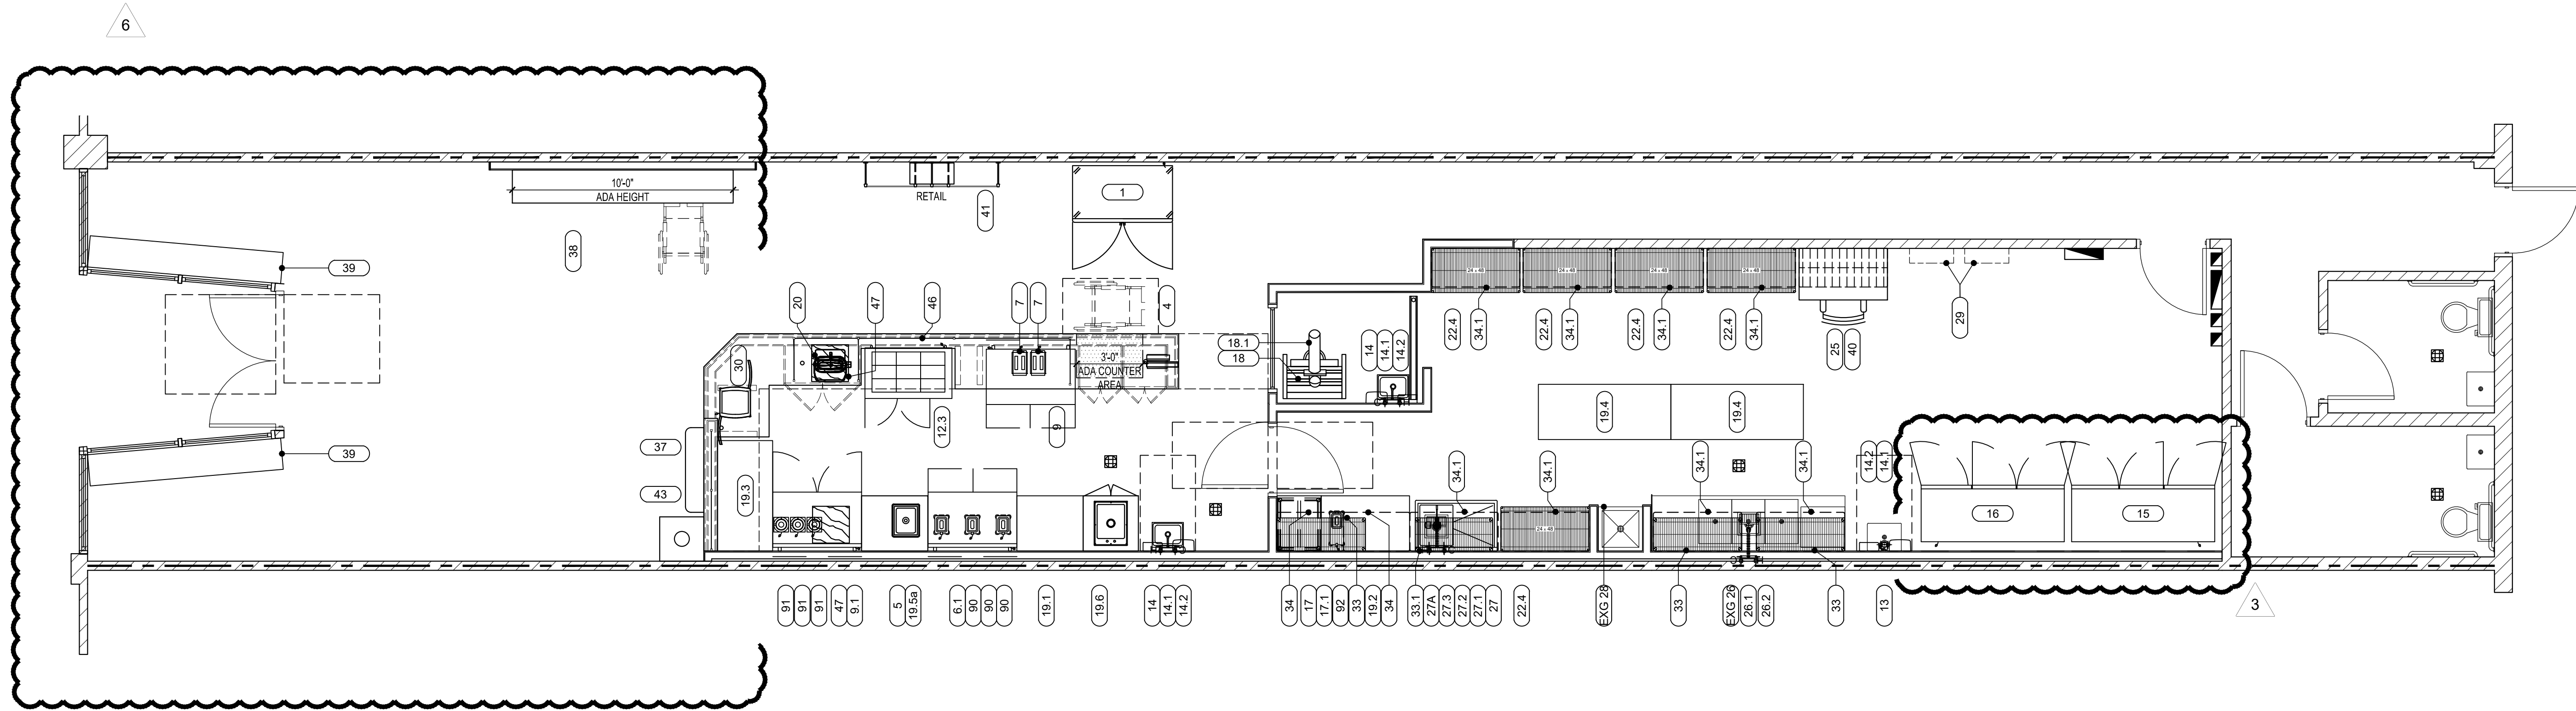

1 EQUIPMENT PLAN
SCALE: 1/4" = 1'-0"

THE ARCHITECT SHALL NOT BE RESPONSIBLE FOR ACTUAL CONDITIONS, CONSTRUCTION AND/OR USE THEREOF. THIS DRAWING IS TO CONVEY DESIGN INTENTIONS AND/OR CODE COMPLIANCE ONLY. USE OF THESE DRAWINGS IMPLIES AGREEMENT WITH THESE CONDITIONS. THE CONTRACTOR IS TO VERIFY ALL DIMENSIONS.