

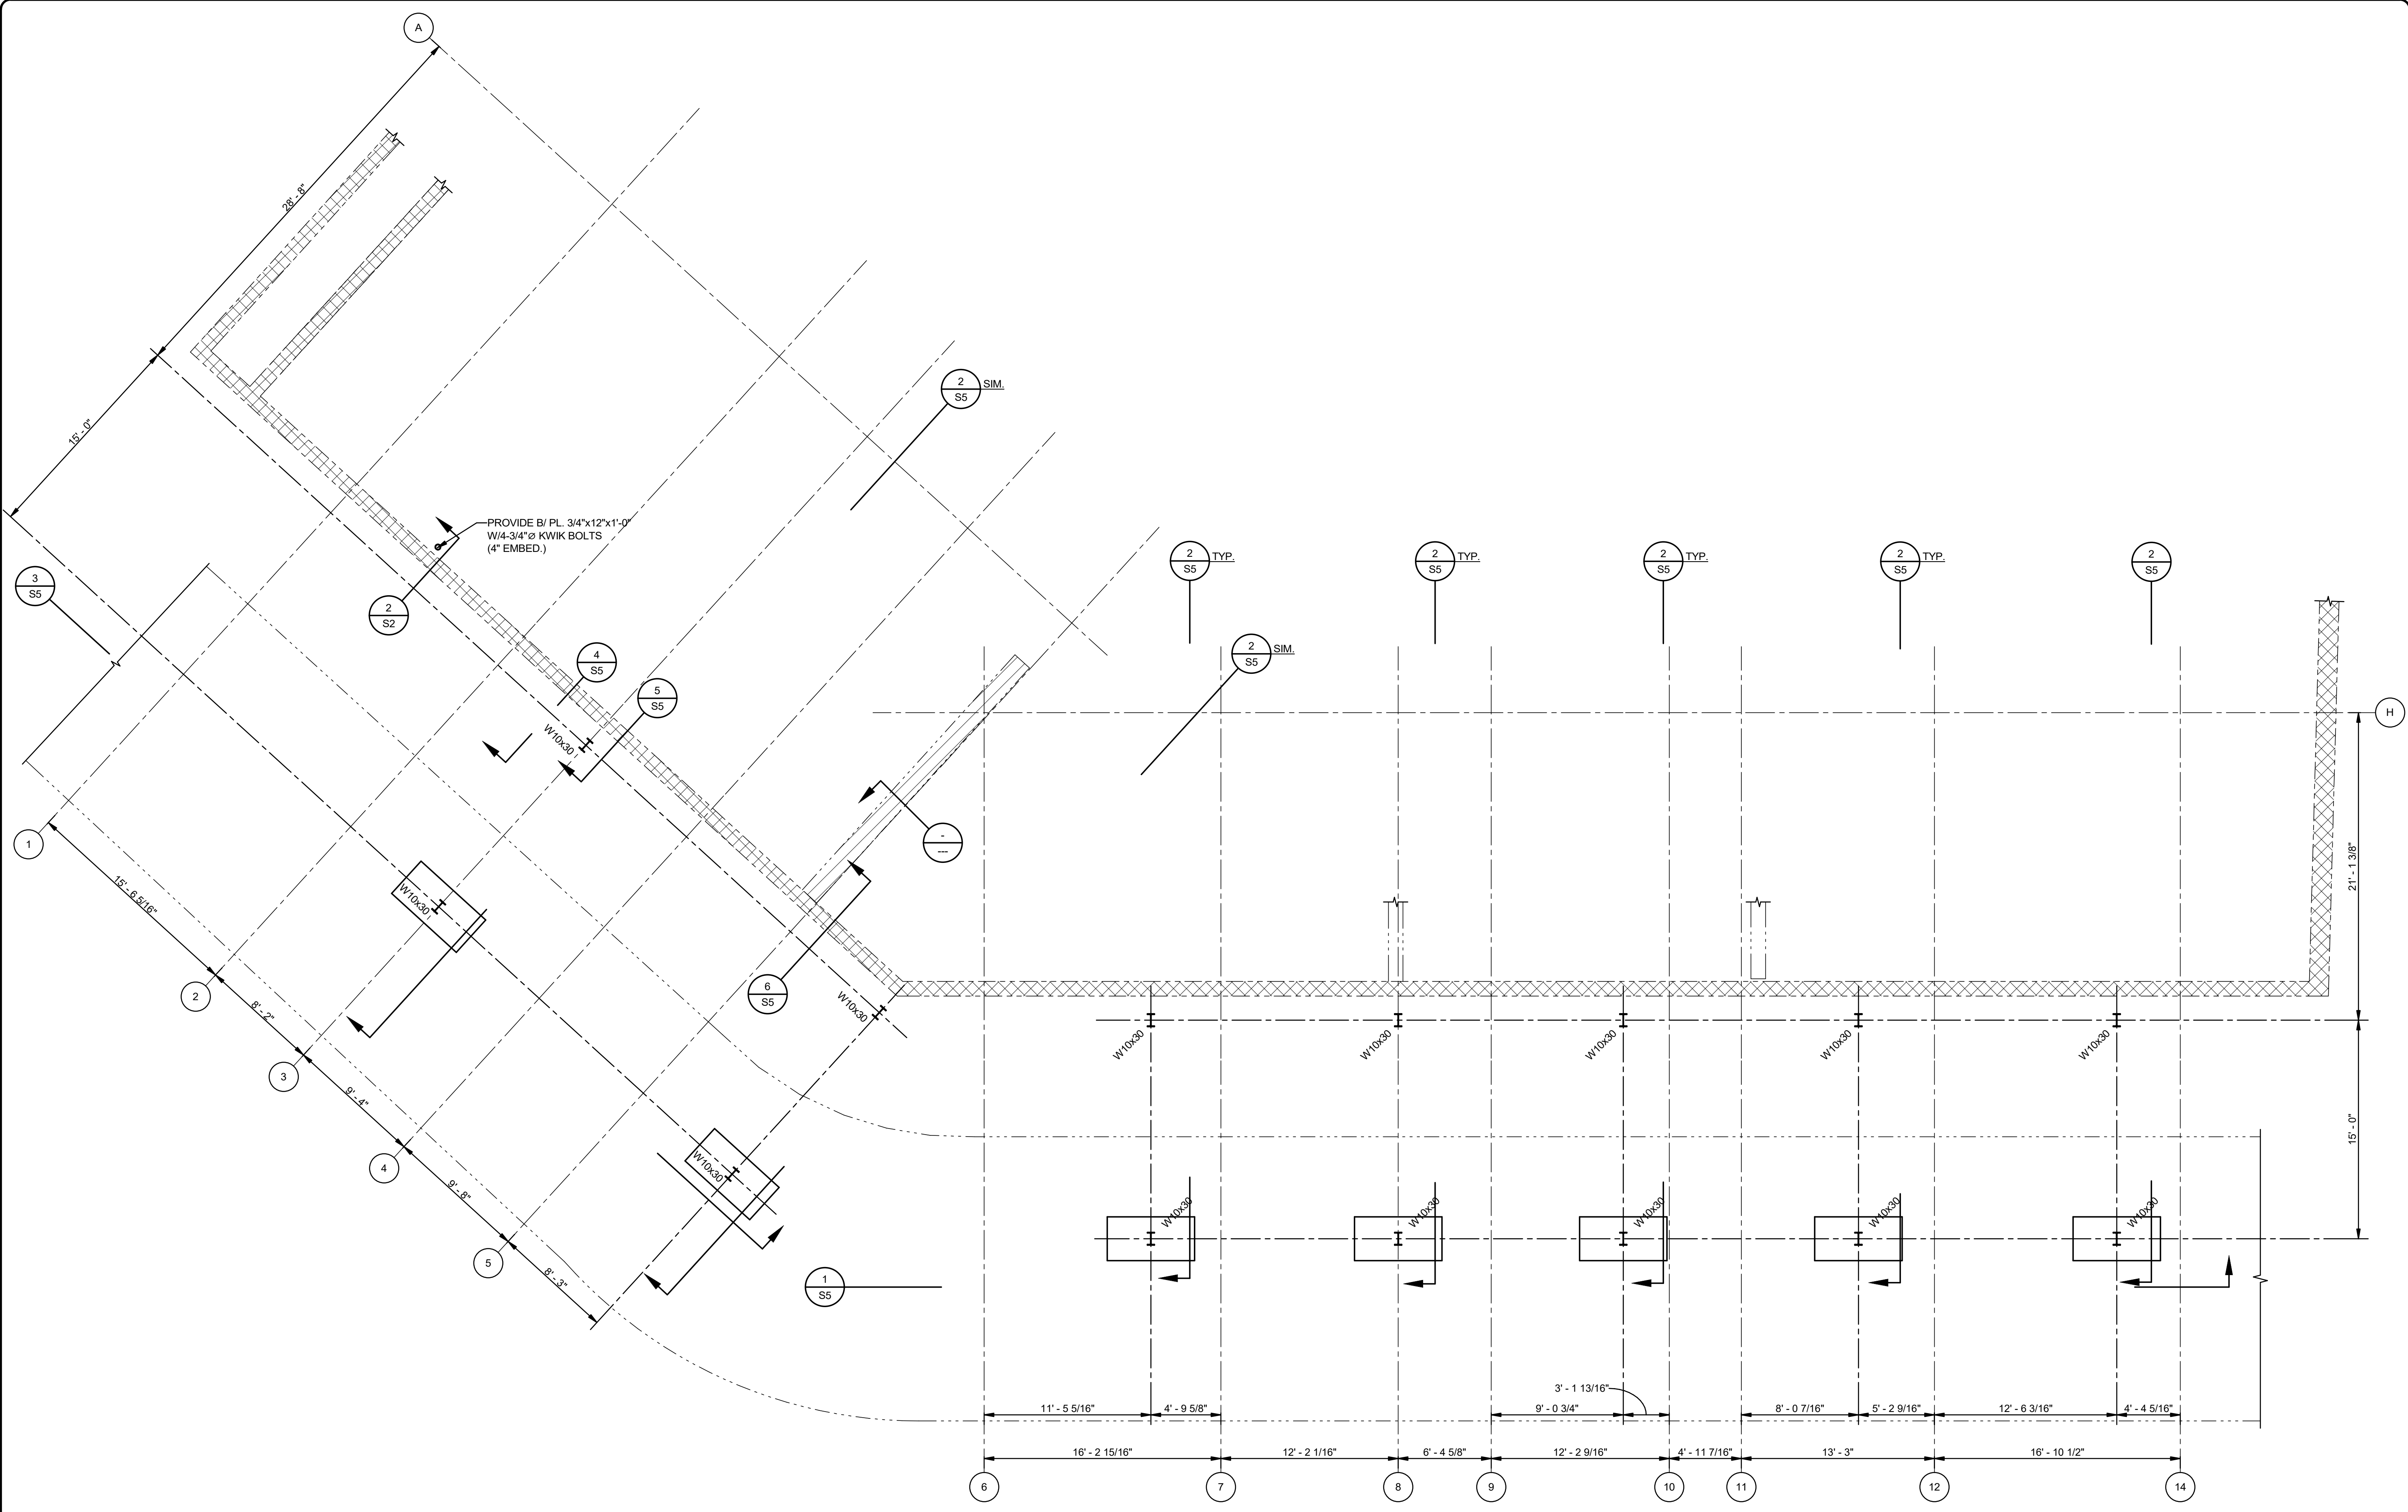


C:\Users\jamie\Documents\22123-Structural_r20_jamiesaxon6465.rvt 8/24/2022 6:26:20 PM

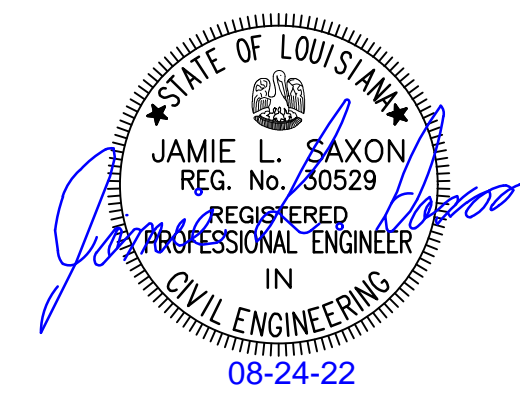

PLAN NOTE: UNLESS NOTED OTHERWISE:
 1. - INDICATES EXISTING MASONRY WALL TO REMAIN.

1 FIRST FLOOR SHORING PLAN
 S1
 3/16" = 1'-0"

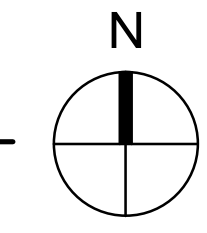

REVISIONS	DATE

Consulting Engineers
 336 N. JEFF DAVIS PKWY.
 NEW ORLEANS, LOUISIANA 70119
 PHONE: (504) 488-1317
 FAX: (504) 488-0924
 Web: www.mmi-eng.com


MORPHY
MAKOFSKY
INCORPORATED

502 FRENCHMEN STREET - SHORING
 NEW ORLEANS, LA 70116

DRAWN	JLS
CHECKED	JLS
DATE	05/09/22
ISSUE	CONSTRUCTION
SCALE	AS SHOWN
JOB NO.	22123
SHEET	S1

S1


C:\Users\jamie\Documents\22123-Structural\20_jamiesaxon6465.rvt 8/24/2022 6:26:21 PM

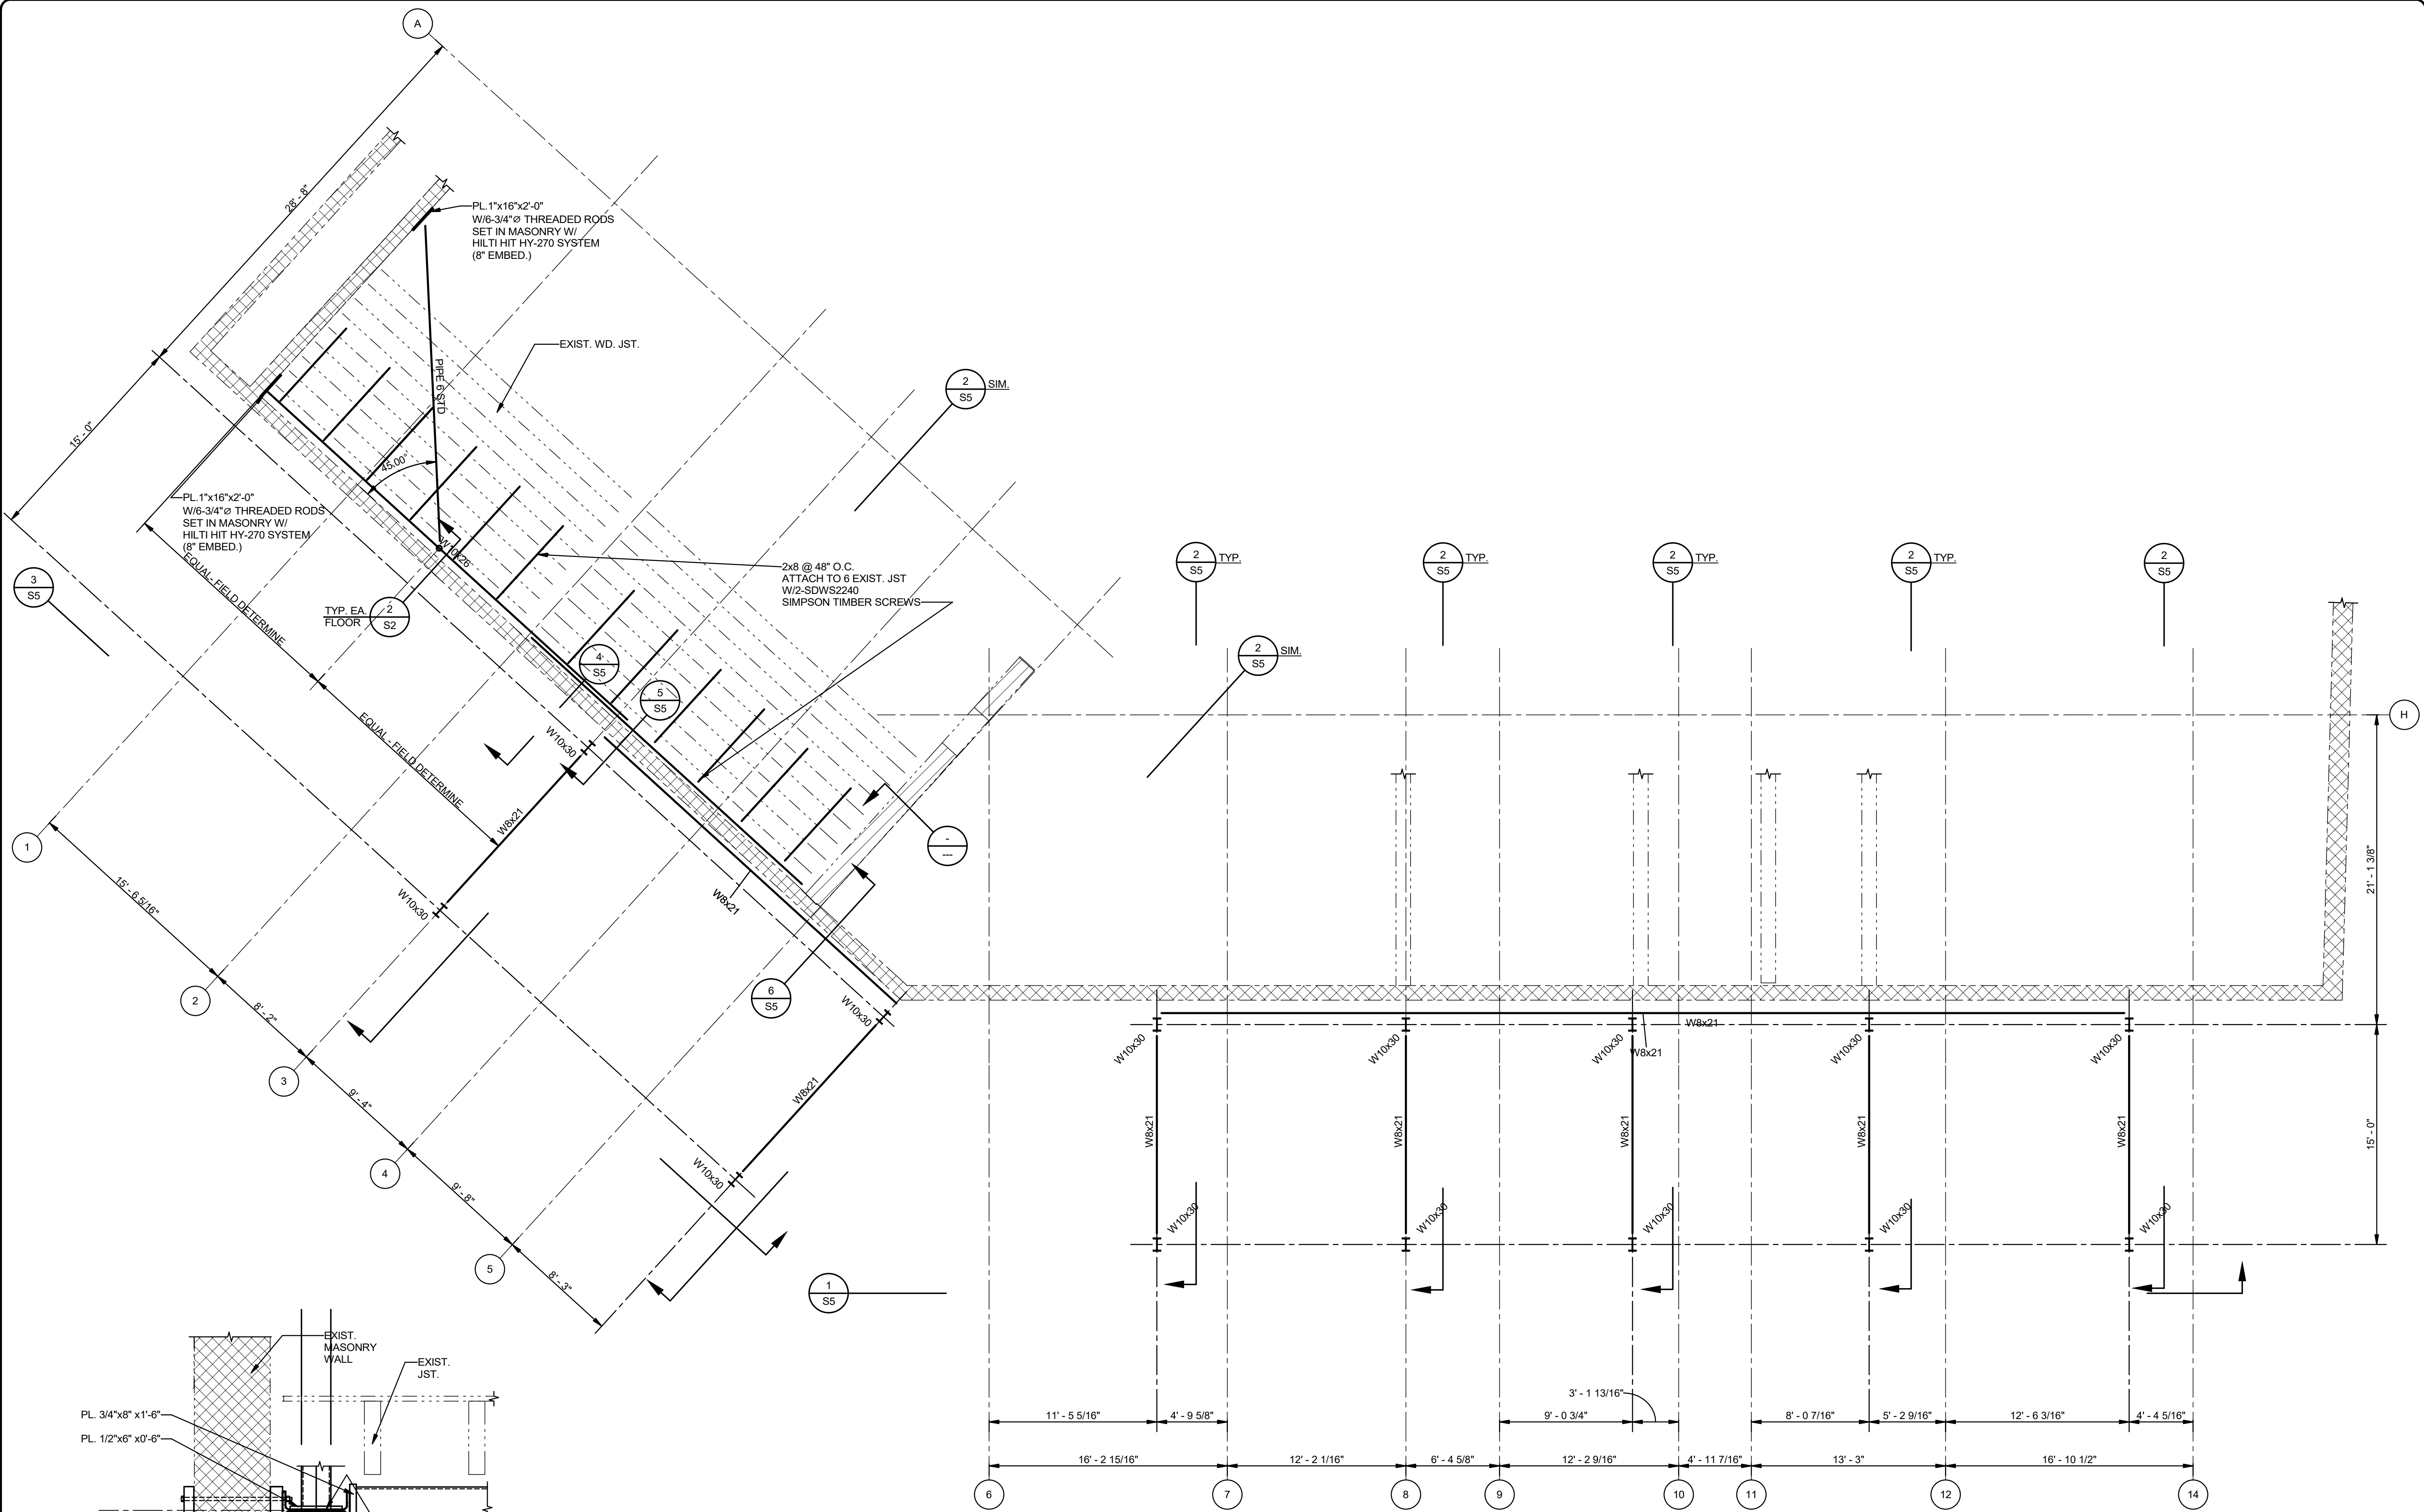

2 SECTION
S2
1" = 1'-0"

1 SECOND FLOOR SHORING PLAN
S2
3/16" = 1'-0"

PLAN NOTE: UNLESS NOTED OTHERWISE:
1. [Hatched Pattern] - INDICATES EXISTING MASONRY WALL TO REMAIN.

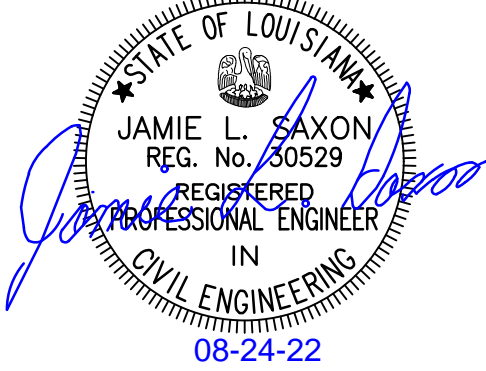

REVISIONS	DATE

Consulting Engineers
336 N. JEFF DAVIS PKWY.
NEW ORLEANS, LOUISIANA 70119
PHONE: (504) 488-1317
FAX: (504) 488-0924
Web: www.mmi-eng.com


MORPHY
MAKOFSKY
INCORPORATED

502 FRENCHMEN STREET - SHORING
NEW ORLEANS, LA 70116

DRAWN	Author
CHECKED	Checker
DATE	07/26/22
ISSUE	CONSTRUCTION
SCALE	AS SHOWN
JOB NO.	22123
SHEET	S2



S2

C:\Users\jamie\Documents\221123-Structural_r20_jamiesaxon6465.rvt 8/24/2022 6:26:21 PM

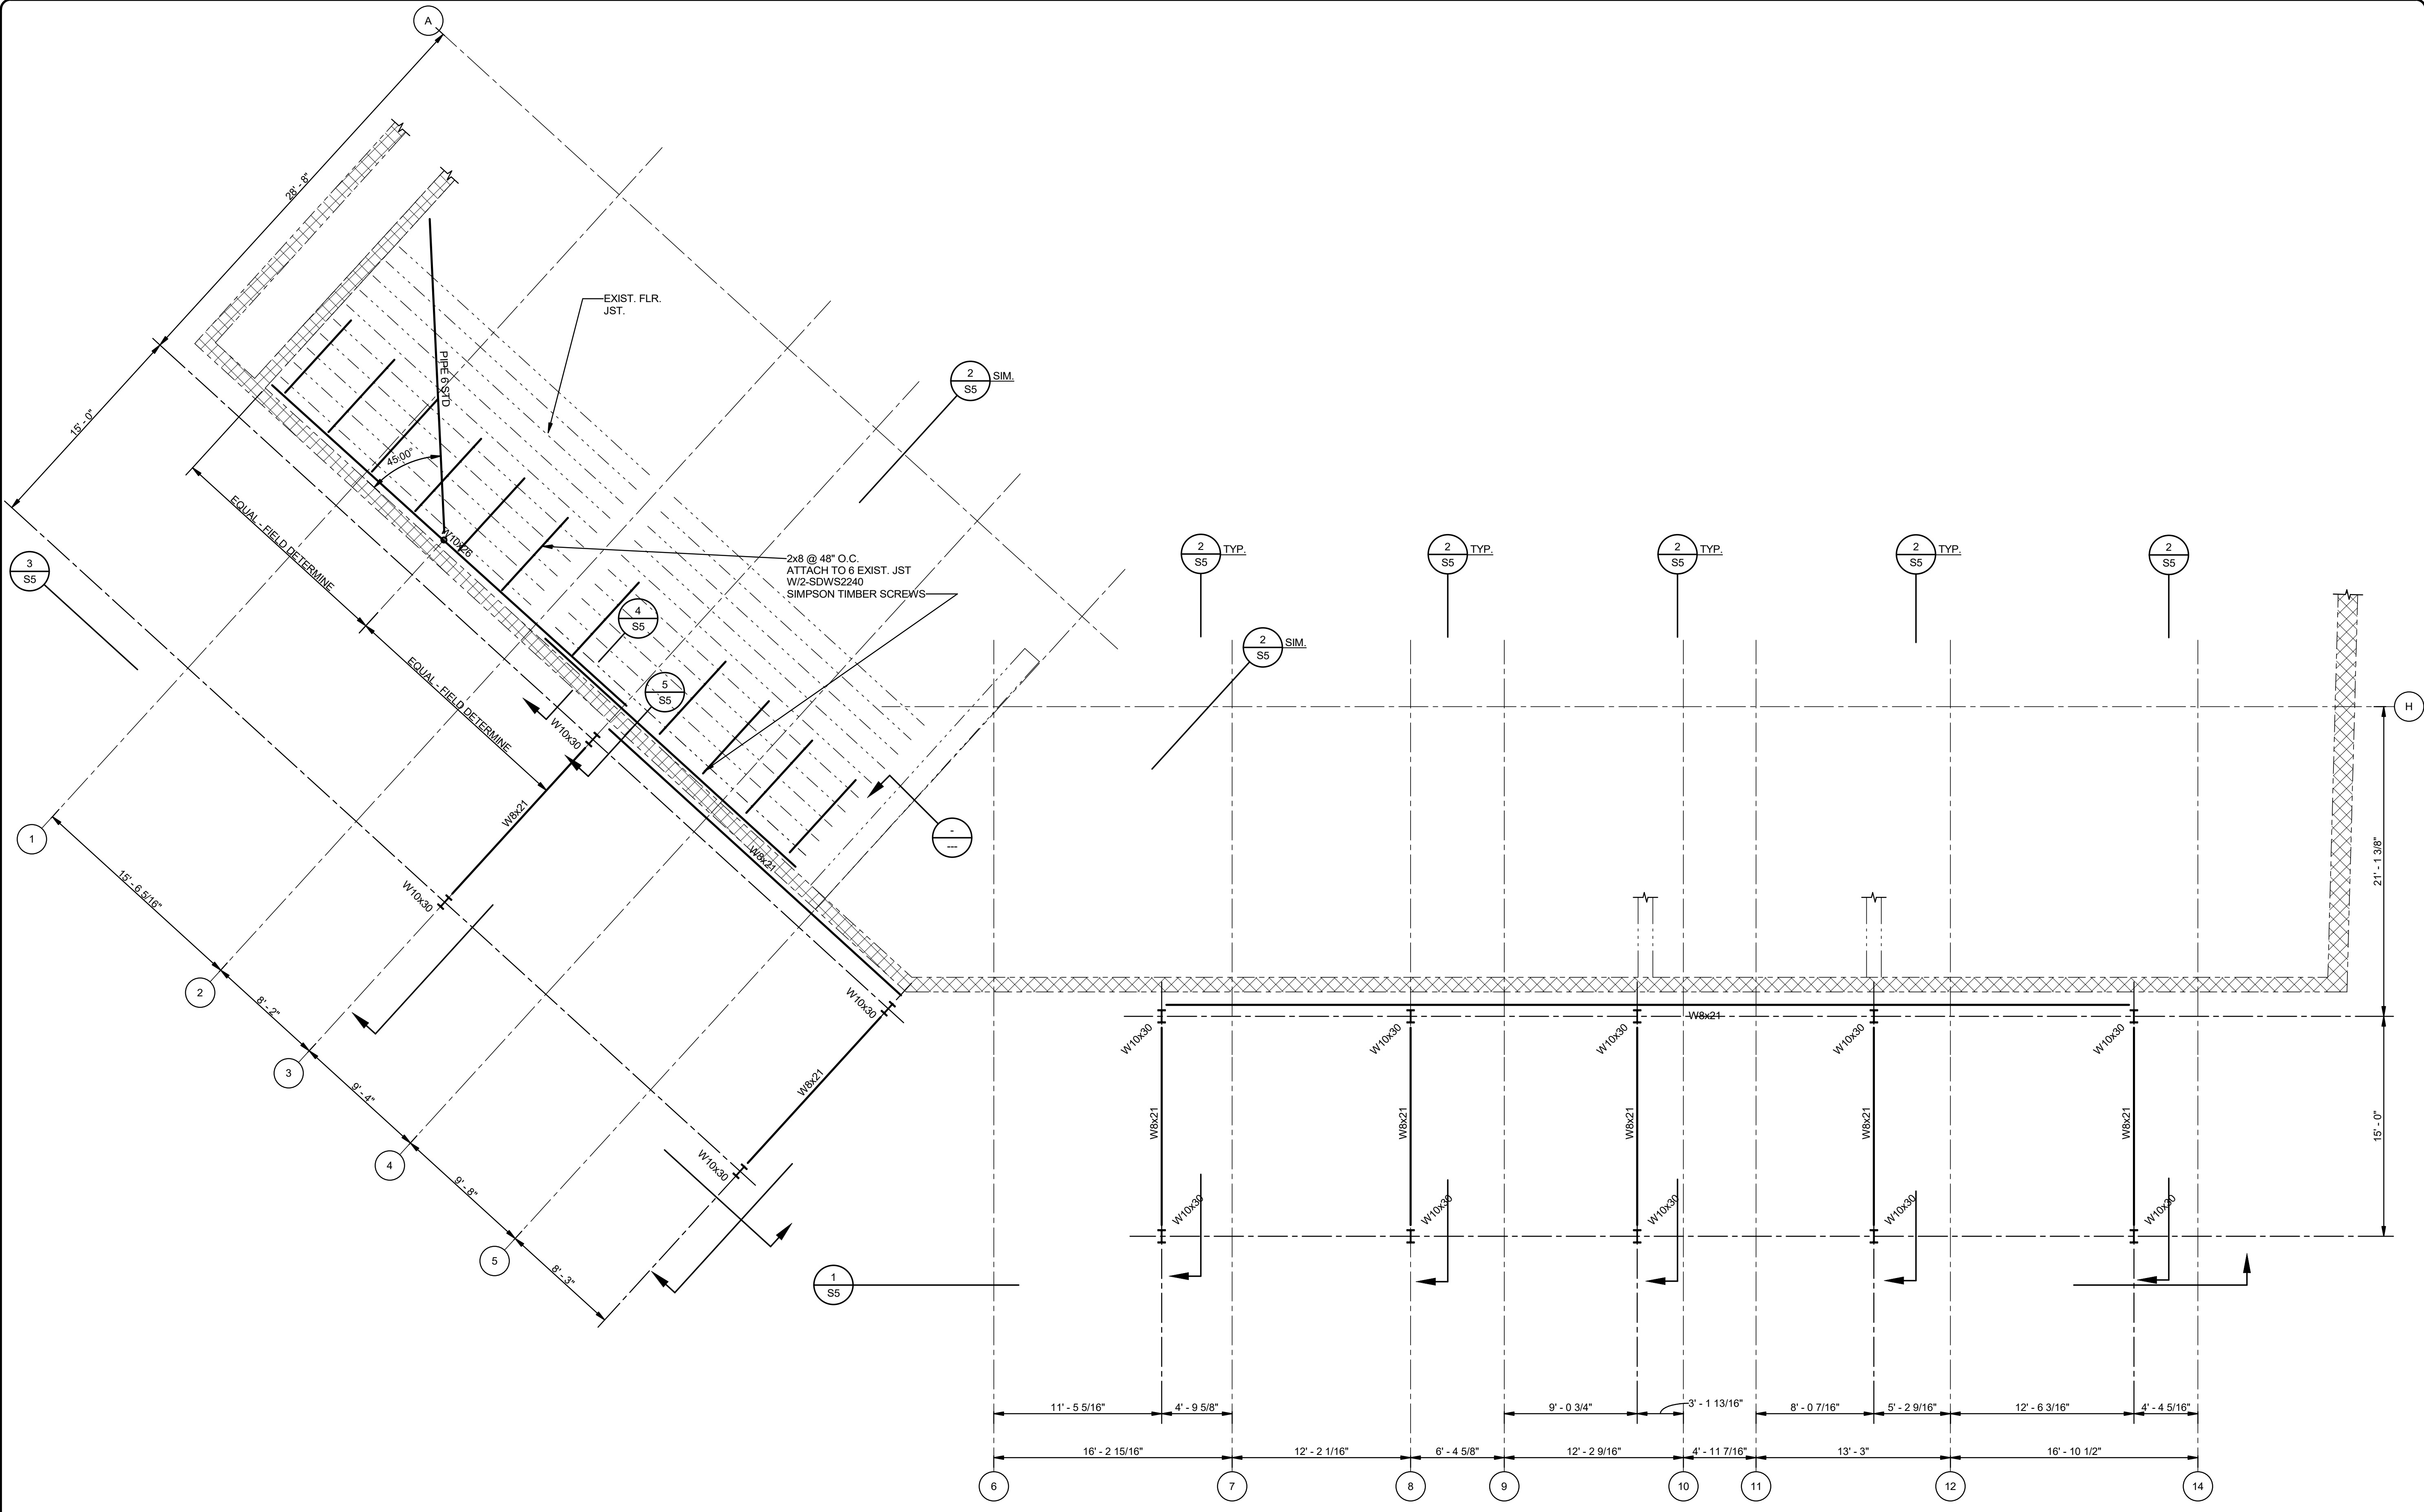

PLAN NOTE: UNLESS NOTED OTHERWISE:
 1. [Symbol] - INDICATES EXISTING MASONRY WALL TO REMAIN.

1 THIRD FLOOR SHORING PLAN
 S3 3/16" = 1'-0"

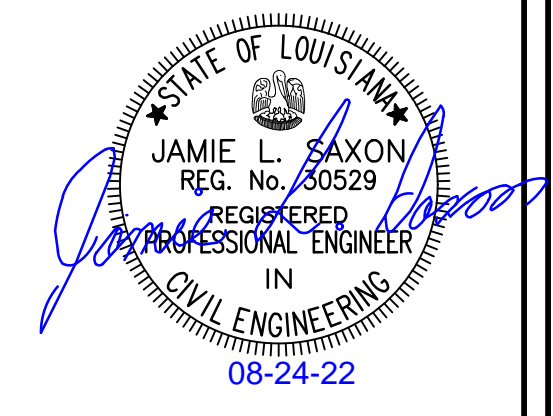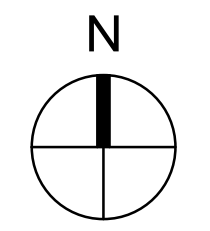

REVISIONS	DATE

Consulting Engineers
 336 N. JEFF DAVIS PKWY.
 NEW ORLEANS, LOUISIANA 70119
 PHONE: (504) 488-1317
 FAX: (504) 488-0924
 Web: www.rmi-eng.com

MORPHY
MAKOFSKY
 INCORPORATED


502 FRENCHMEN STREET - SHORING
 NEW ORLEANS, LA 70116

DRAWN	Author
CHECKED	Checker
DATE	07/26/22
ISSUE	CONSTRUCTION
SCALE	AS SHOWN
JOB NO.	22123
SHEET	S3

S3

8/24/2022 6:26:22 PM

C:\Users\jamie\Documents\22123-Structural_r20_jamiesaxon6465.rvt

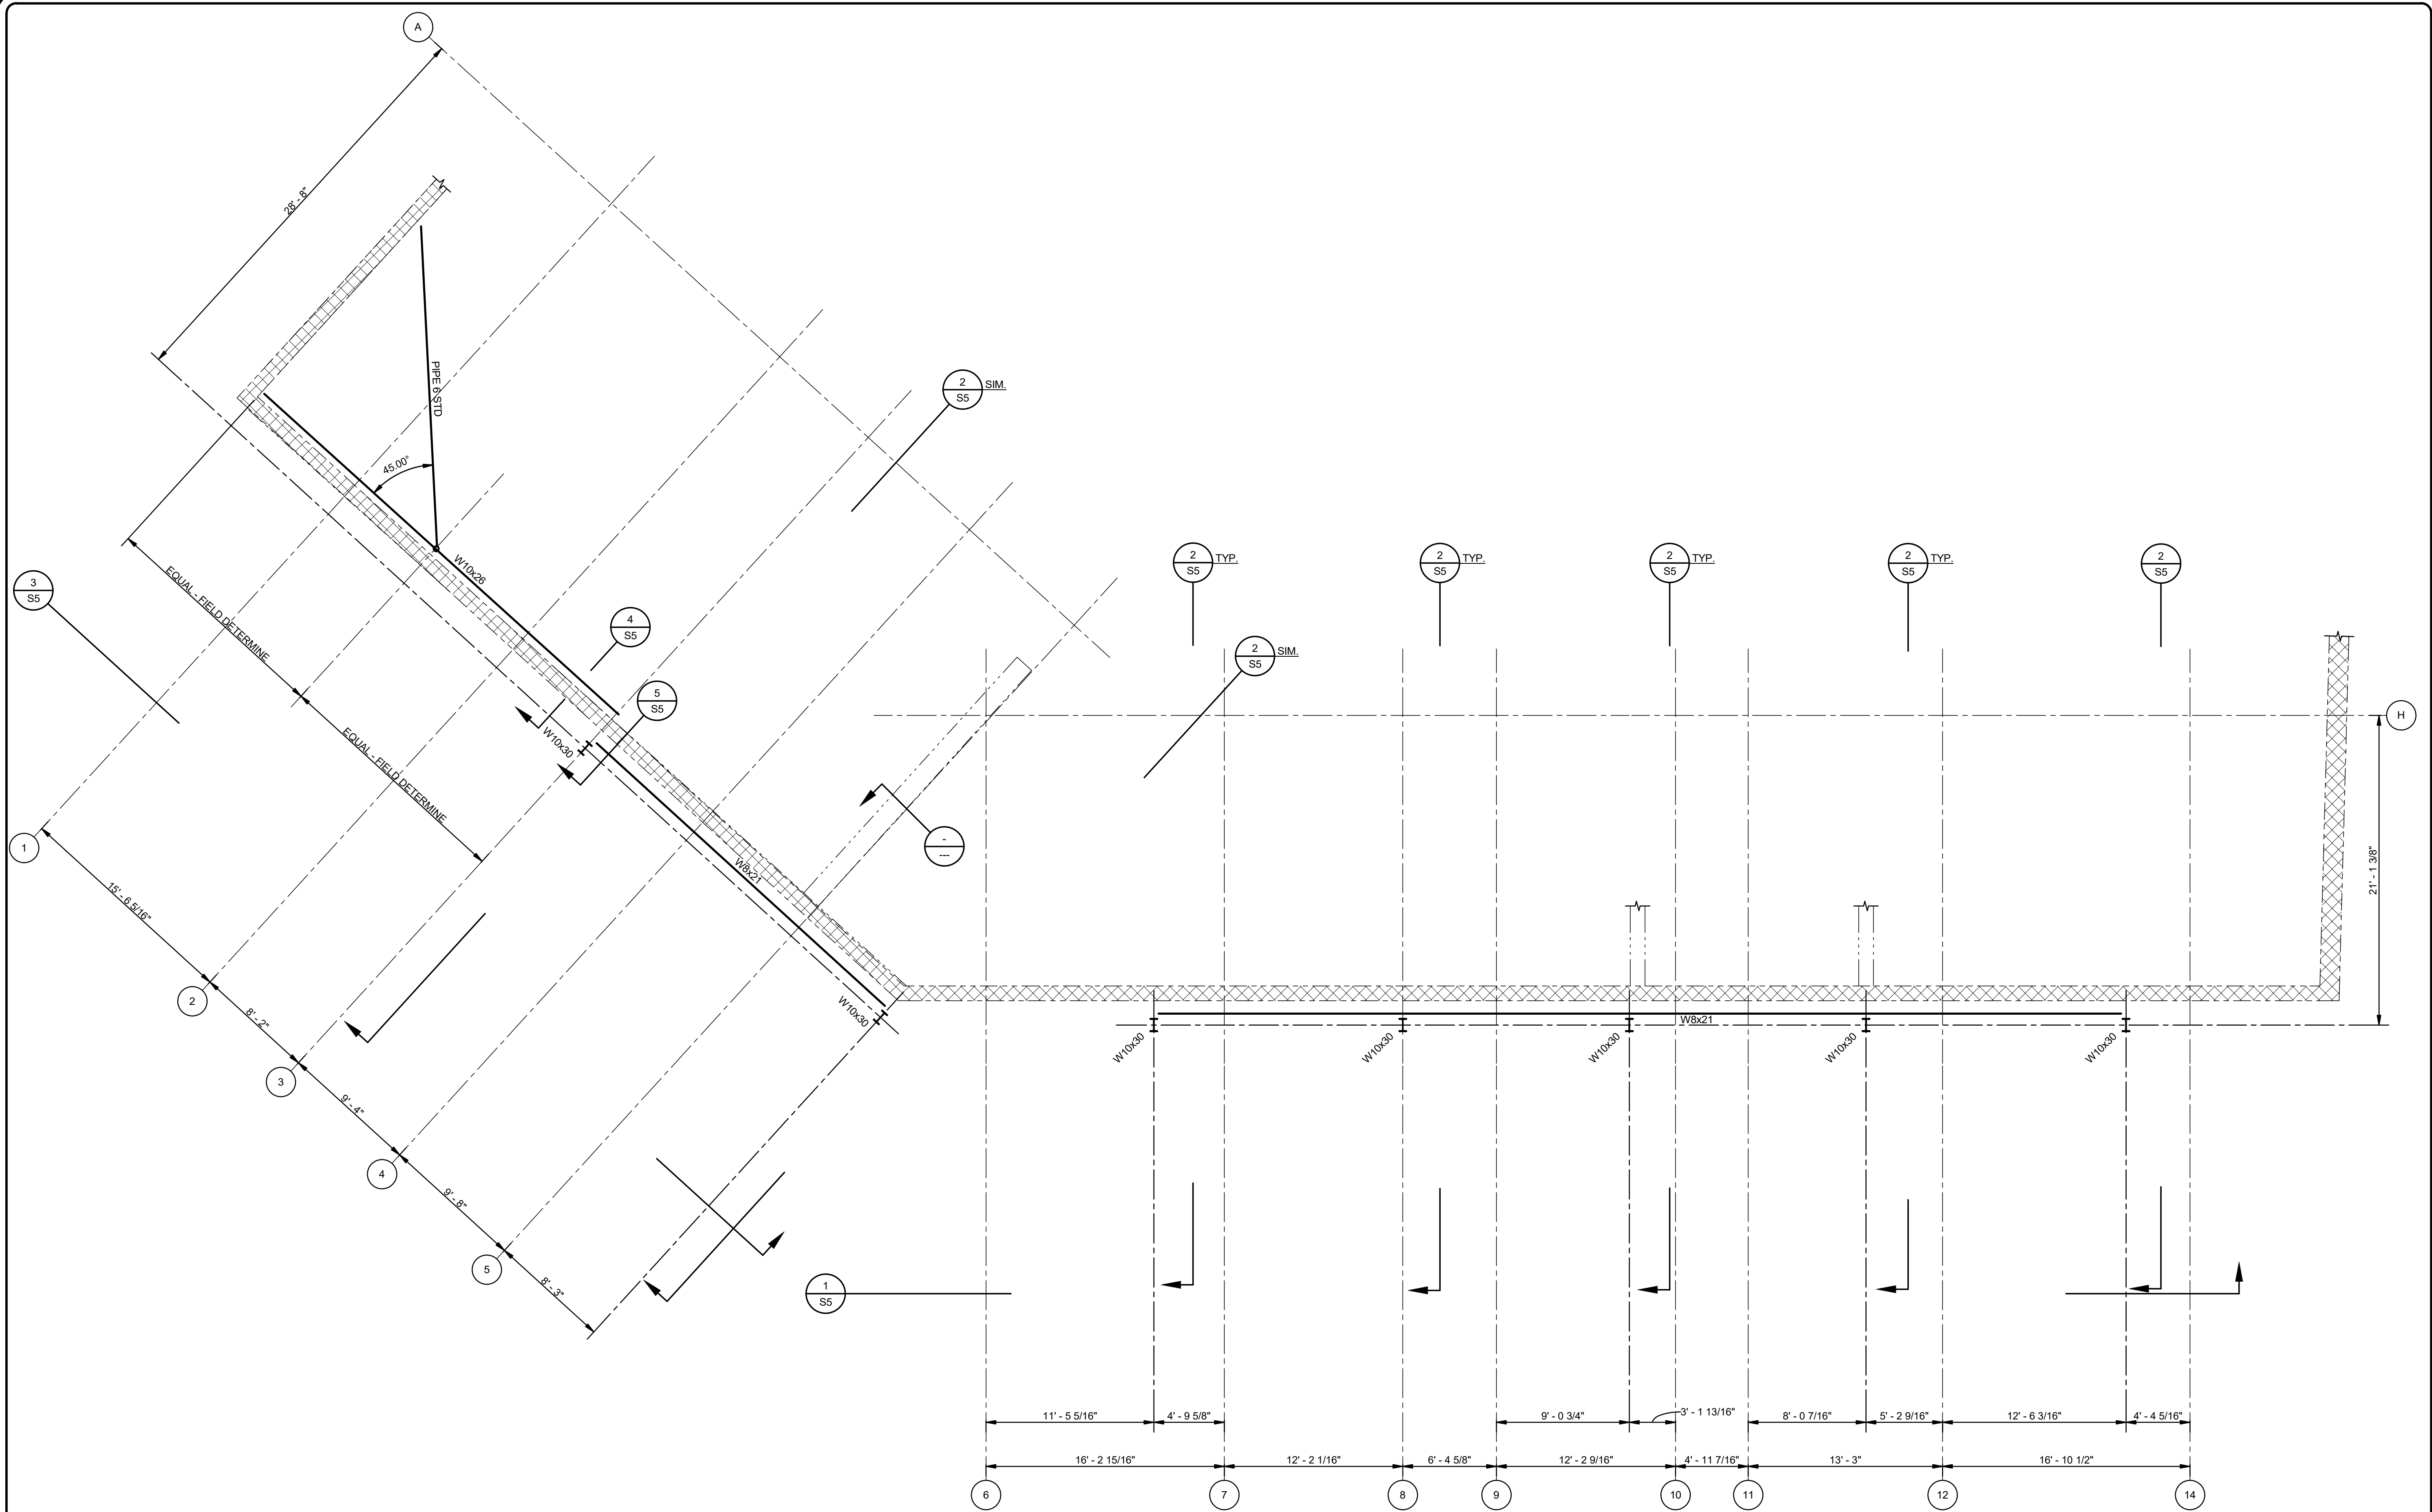

REVISIONS	DATE


Consulting Engineers
 336 N. JEFF DAVIS PKWY.
 NEW ORLEANS, LOUISIANA 70119
 PHONE: (504) 488-1317
 FAX: (504) 488-0924
 Web: www.mmi-eng.com

MORPHY
MAKOFSKY
 INCORPORATED

502 FRENCHMEN STREET - SHORING

NEW ORLEANS, LA 70116


DRAWN	Author
CHECKED	Checker
DATE	07/26/22
ISSUE	CONSTRUCTION
SCALE	AS SHOWN
JOB NO.	22123
SHEET	S4

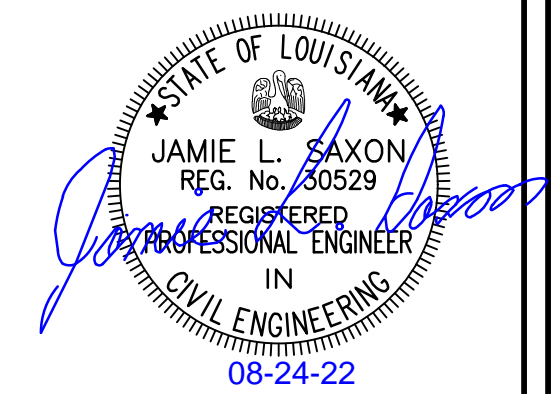


PLAN NOTE: UNLESS NOTED OTHERWISE:
 1. [Symbol] - INDICATES EXISTING MASONRY WALL TO REMAIN.

1 ROOF SHORING PLAN
 S4
 3/16" = 1'-0"


S4

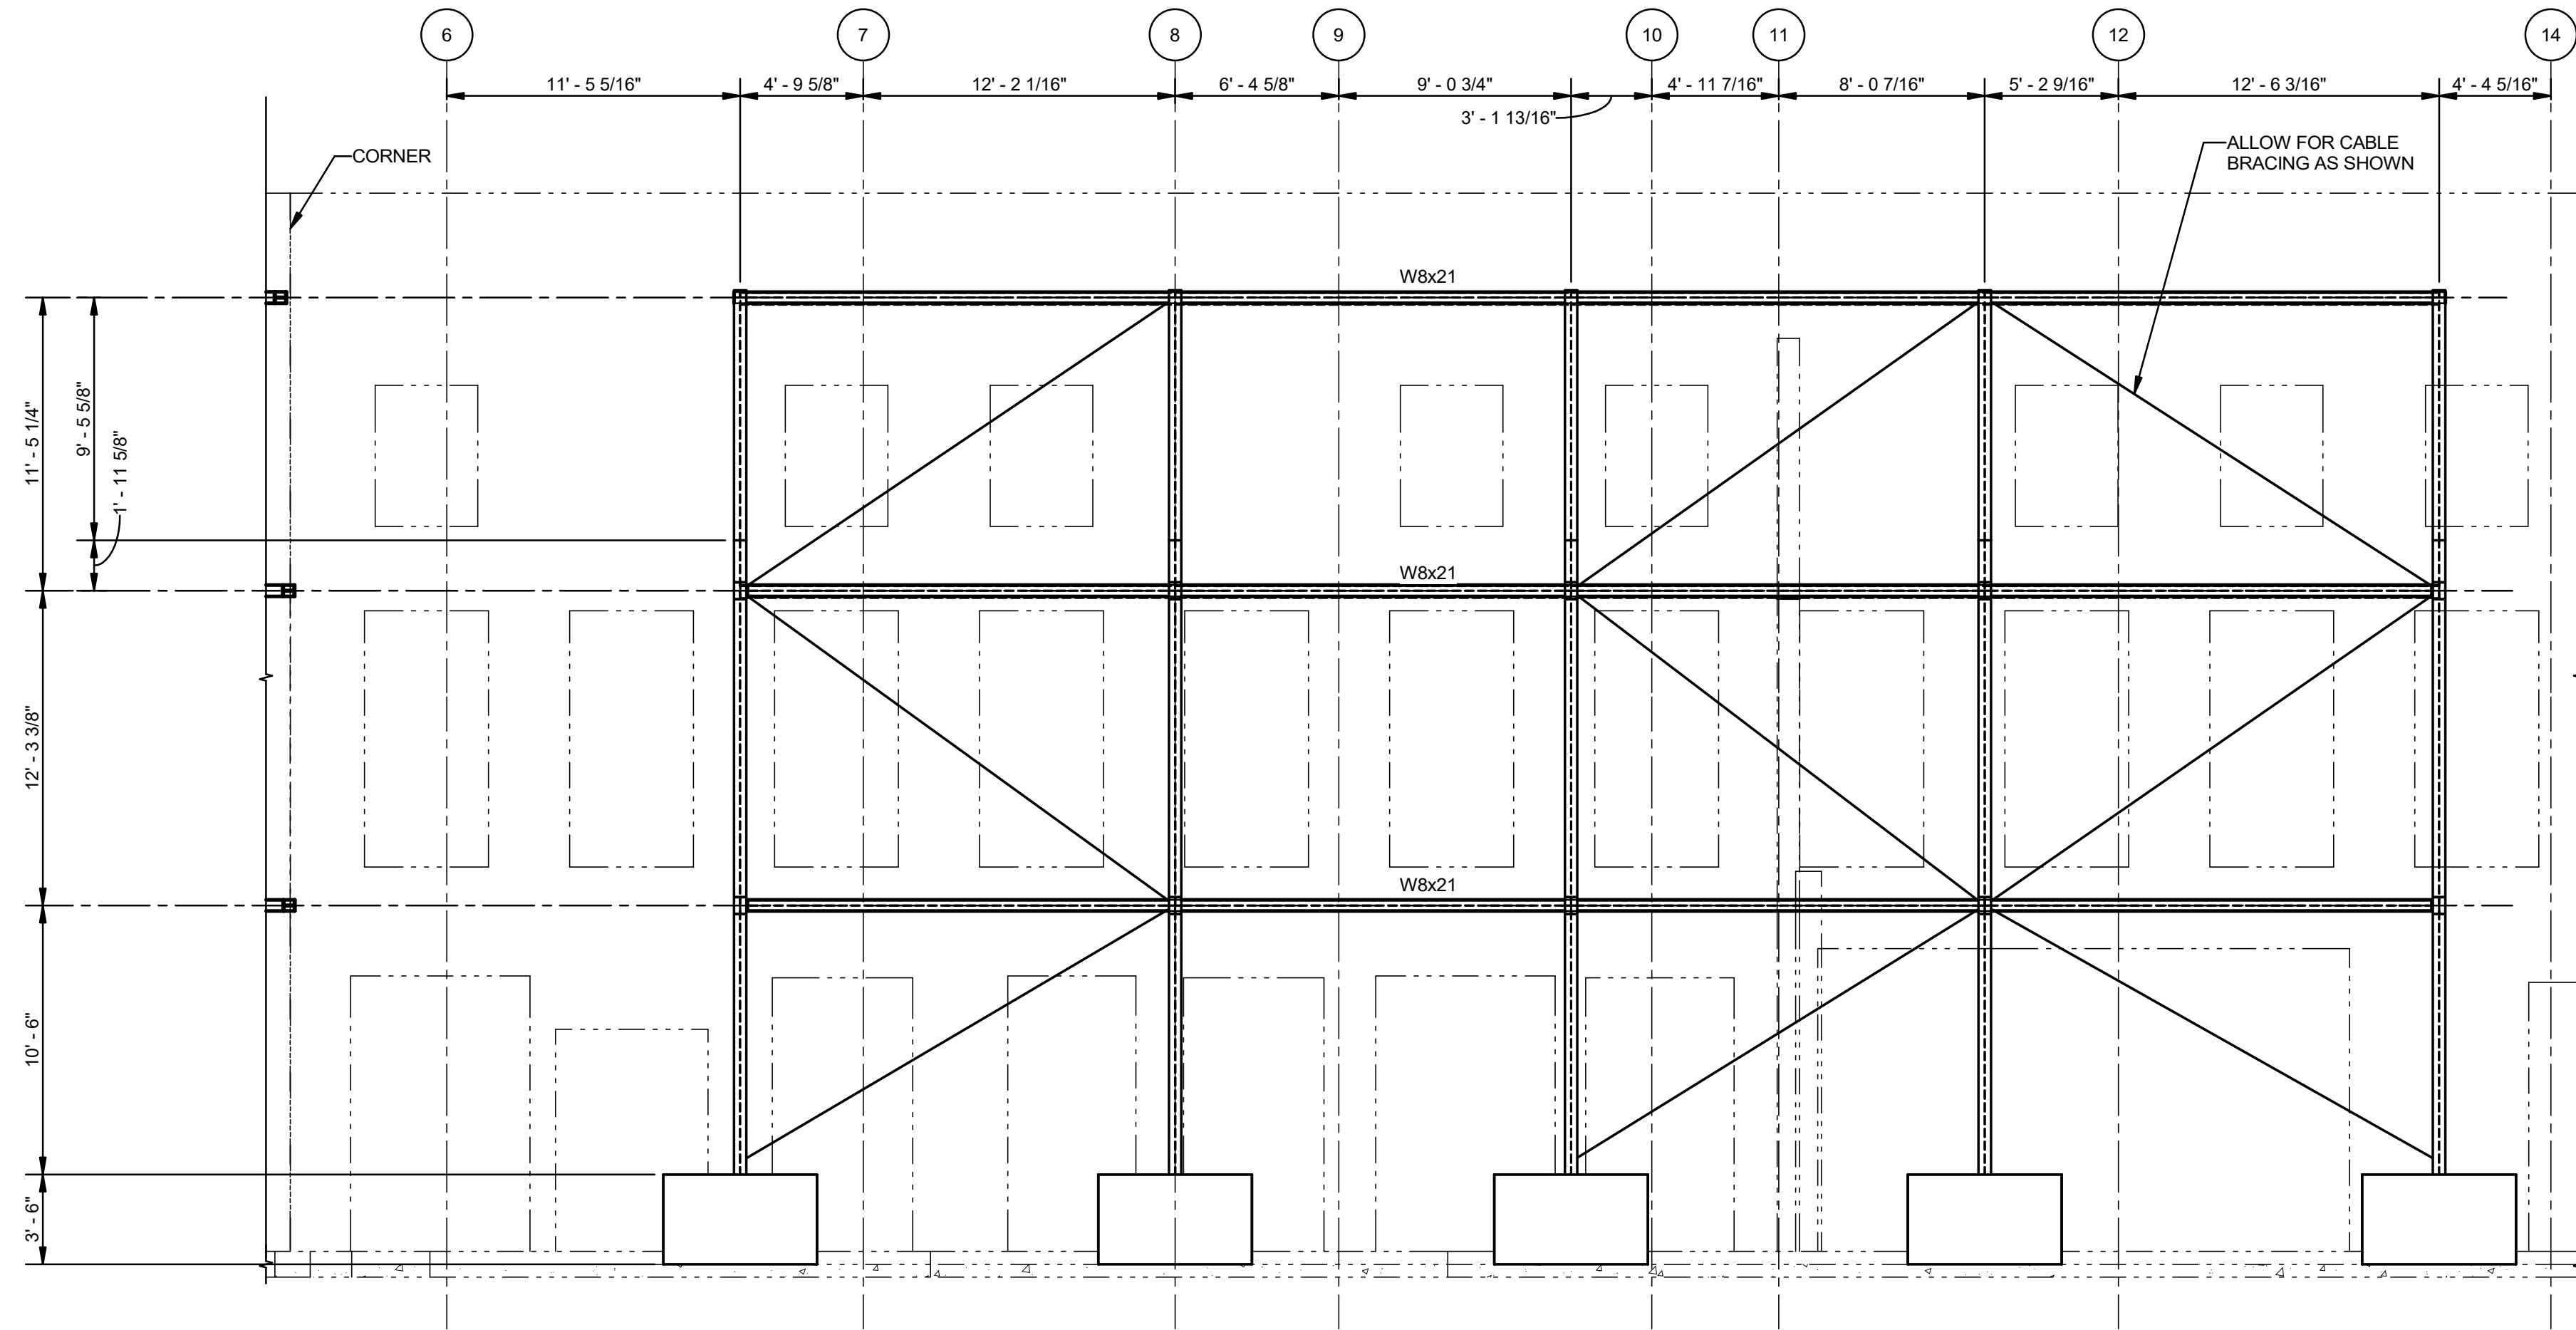


1 ELEVATION
S5 3/16" = 1'-0"

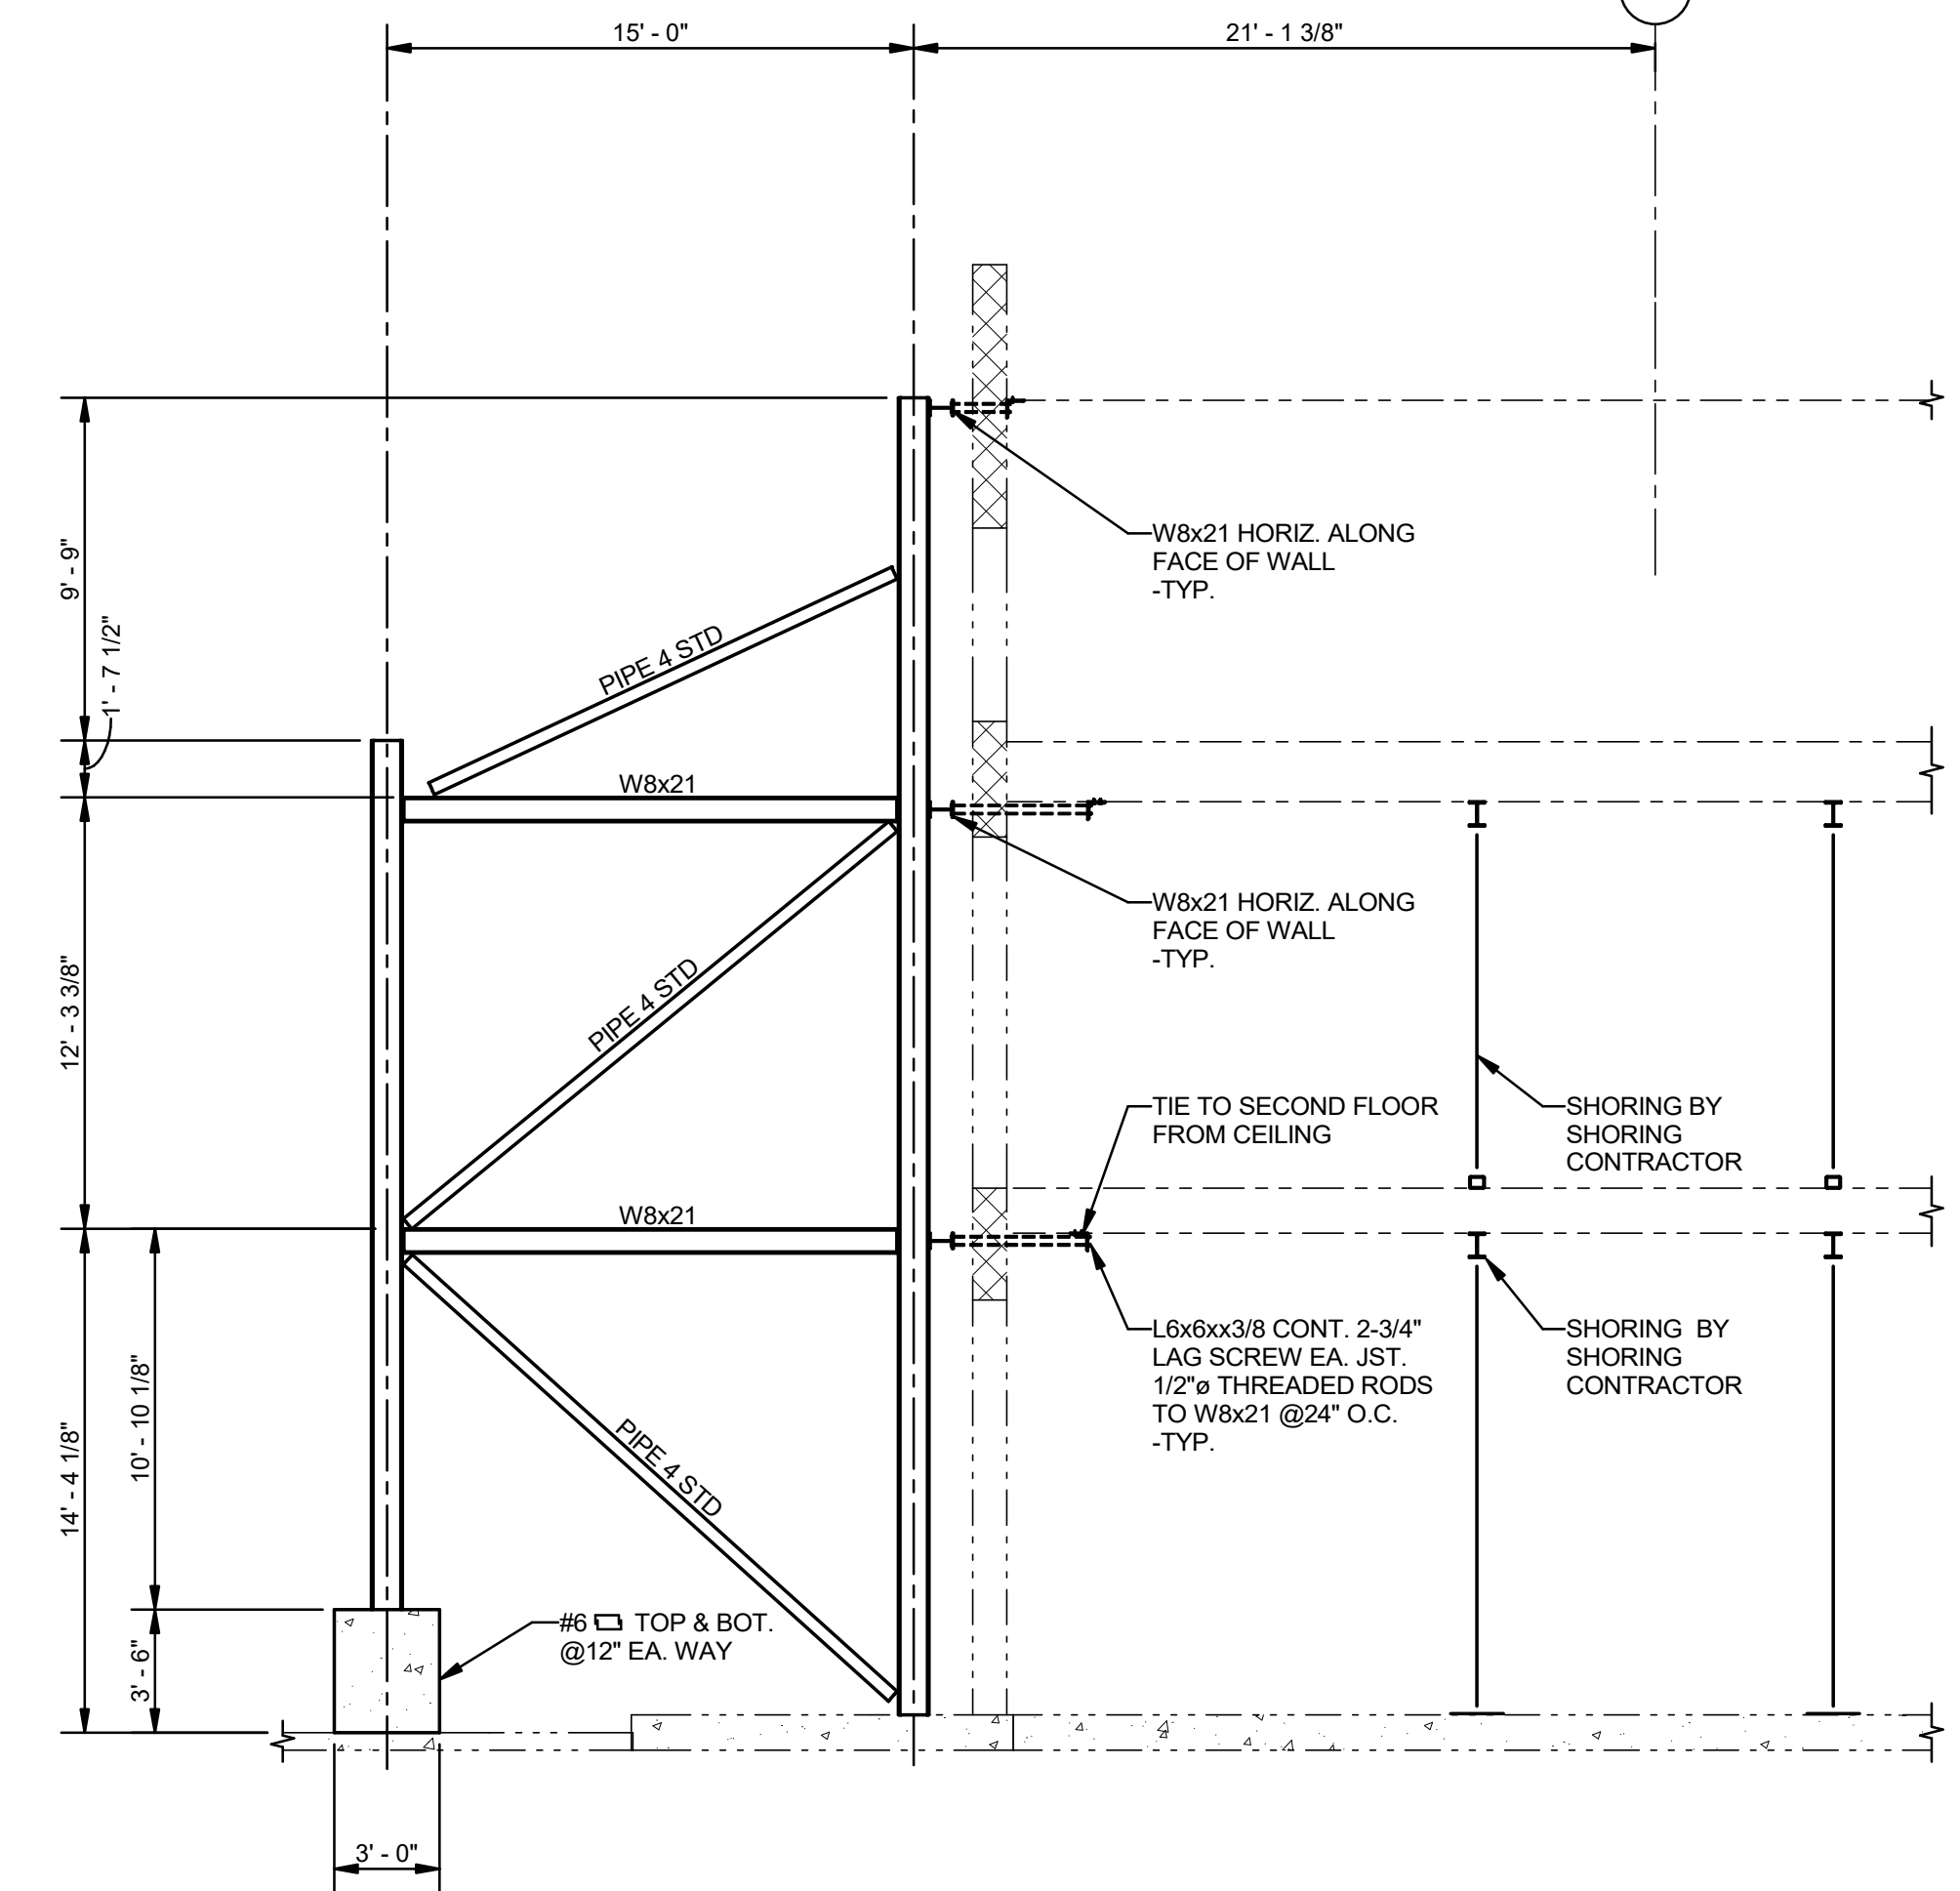


2 SECTION
S5 3/16" = 1'-0"

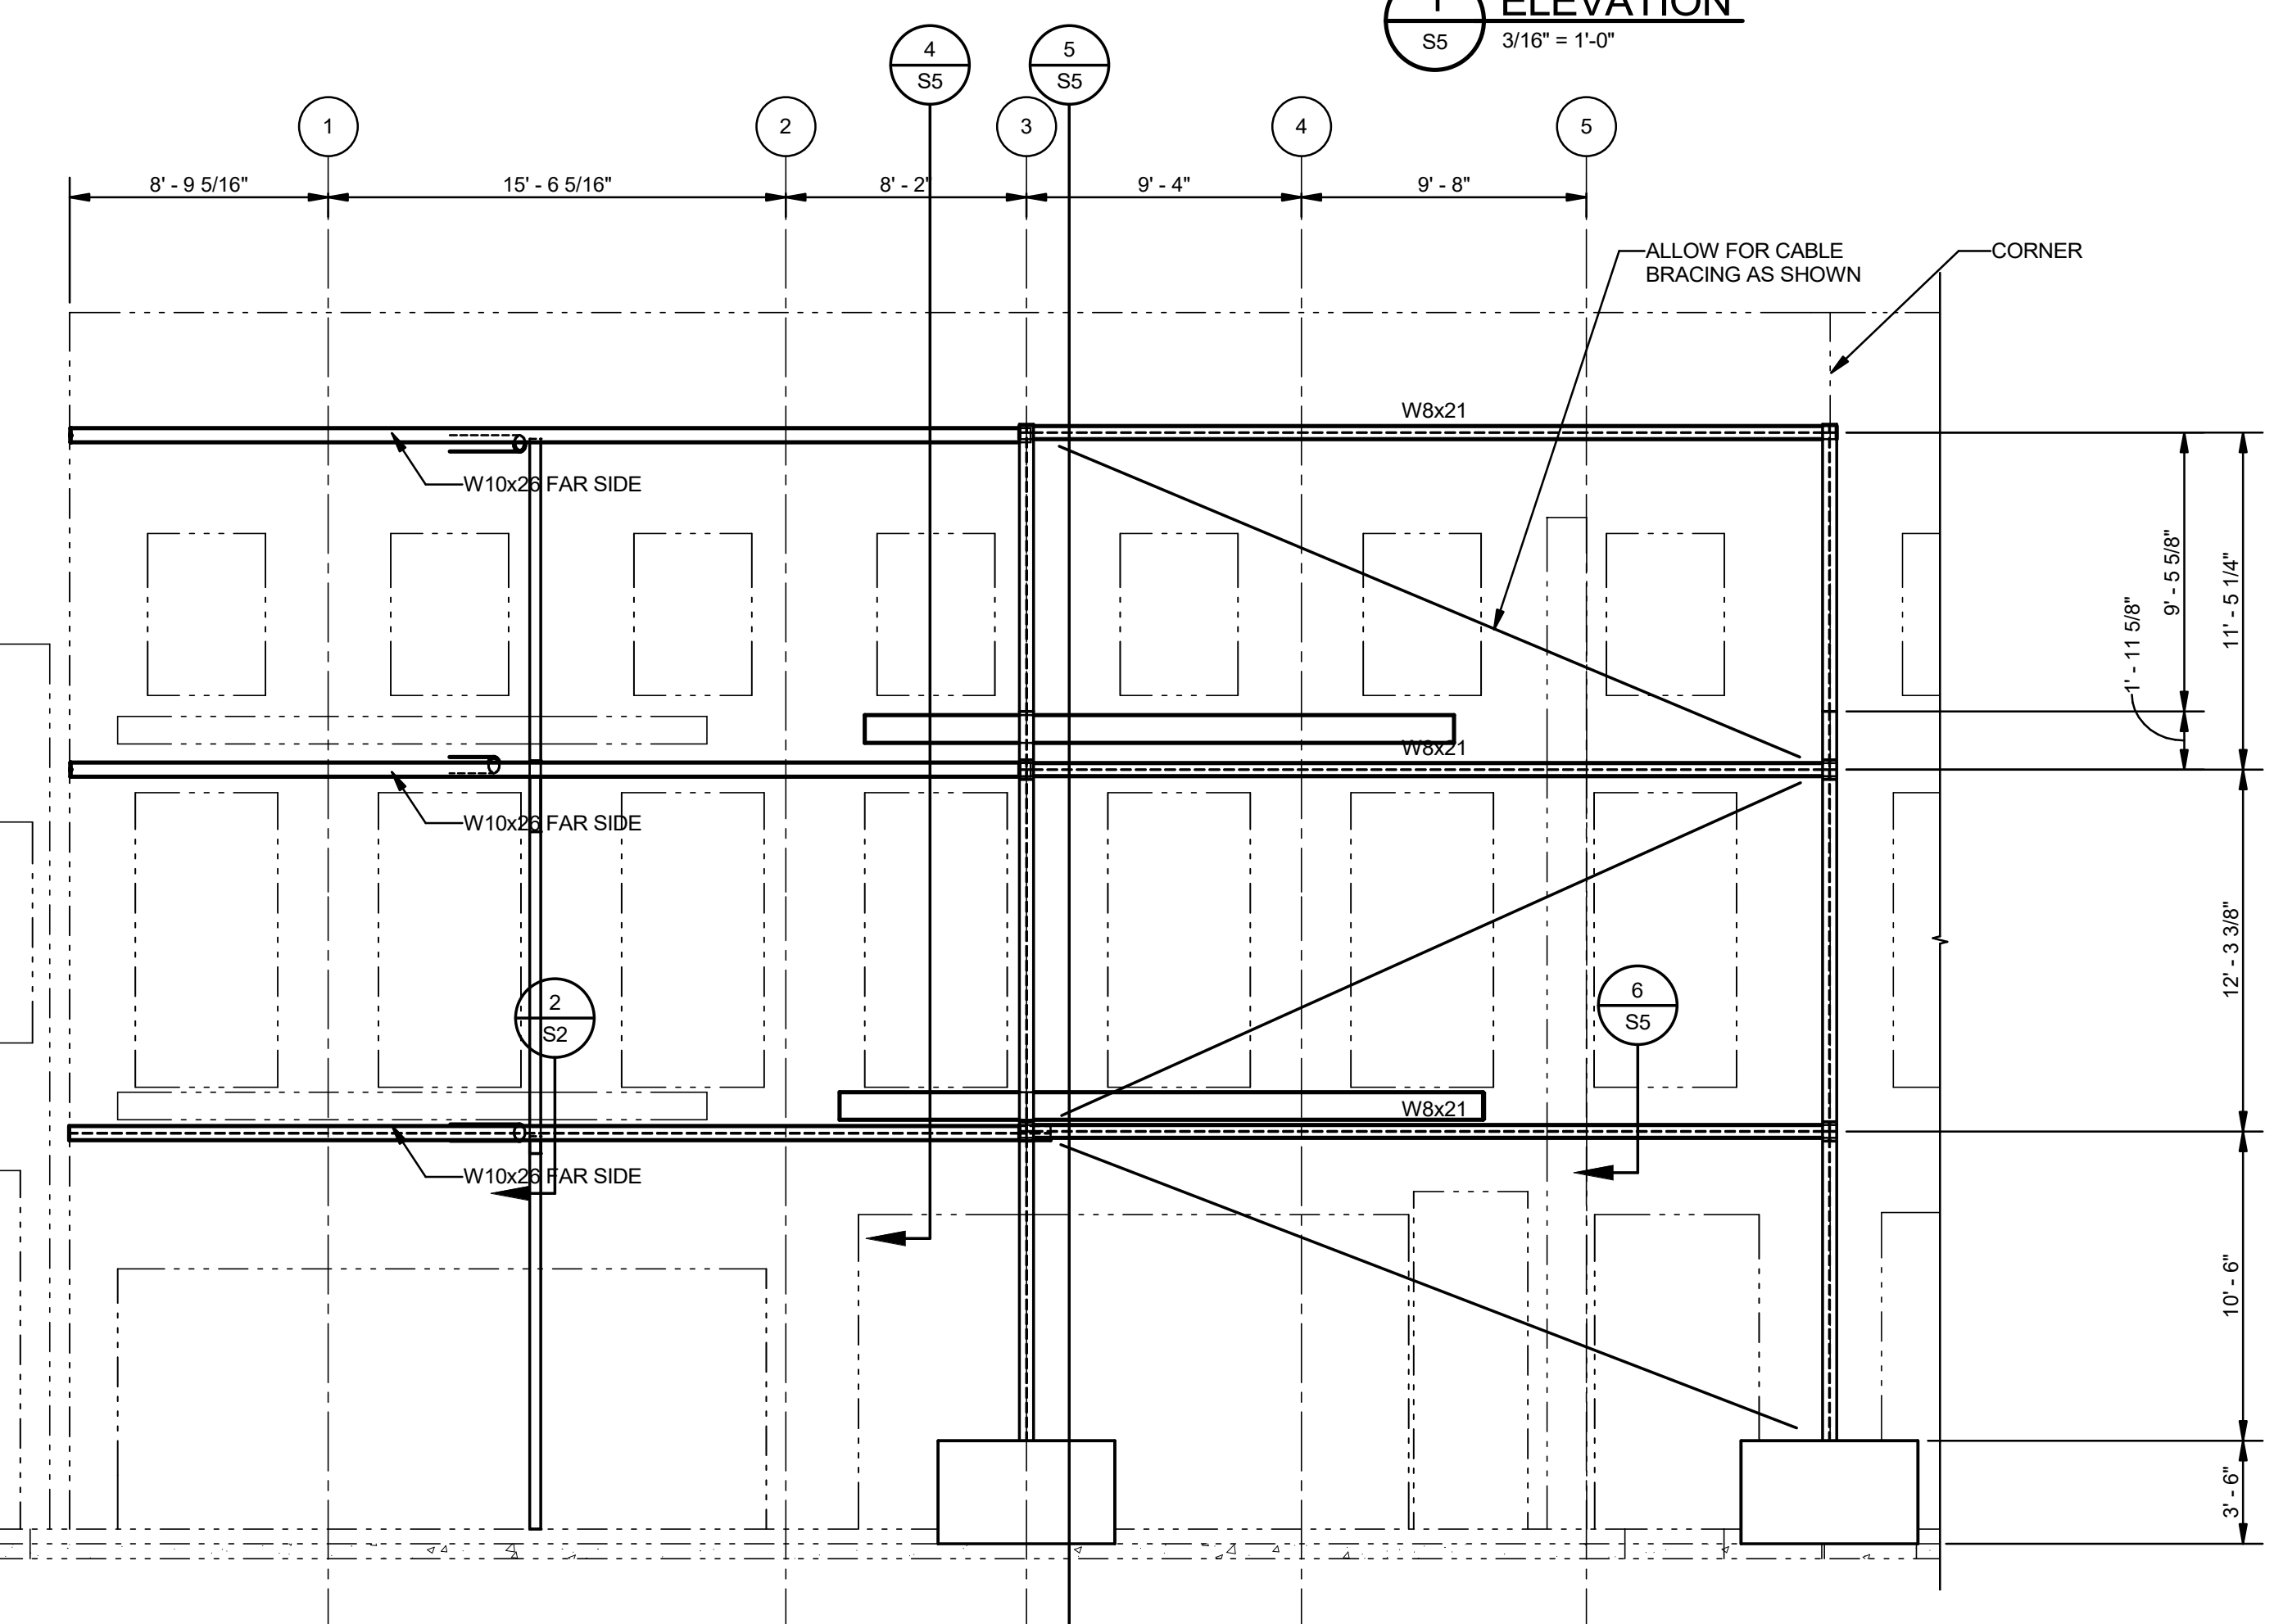


3 ELEVATION
S5 3/16" = 1'-0"

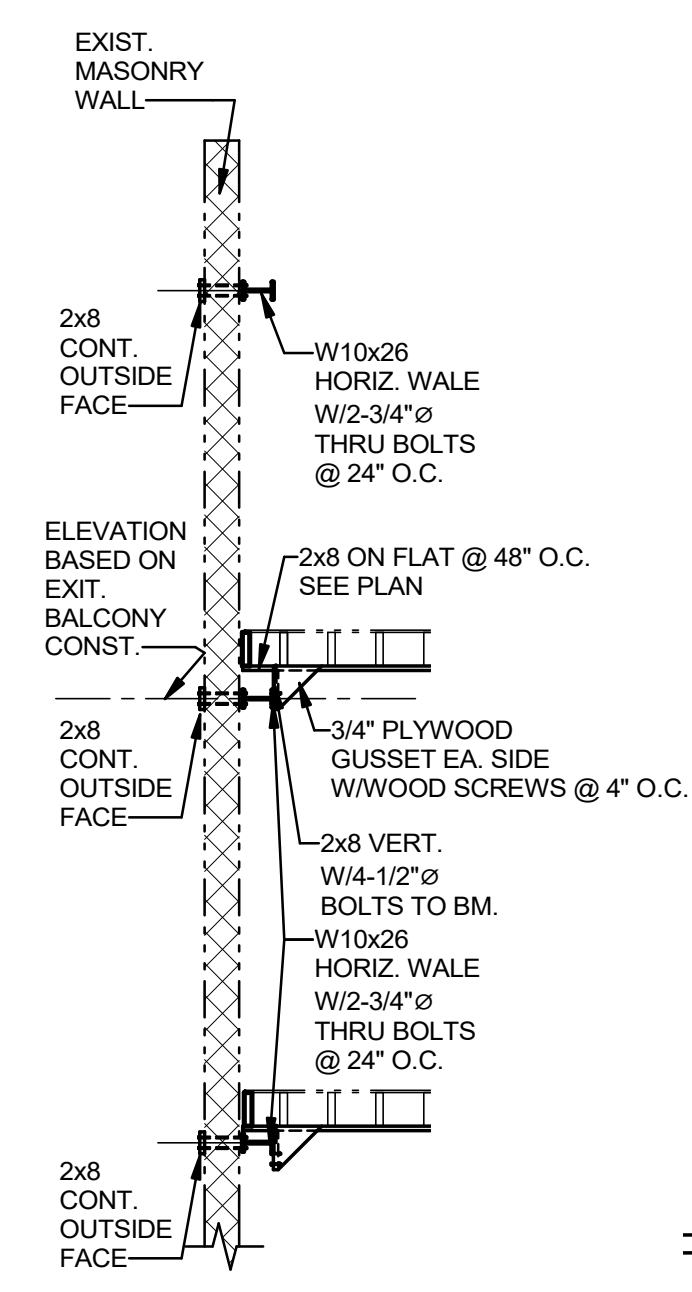


4 SECTION
S5 3/16" = 1'-0"

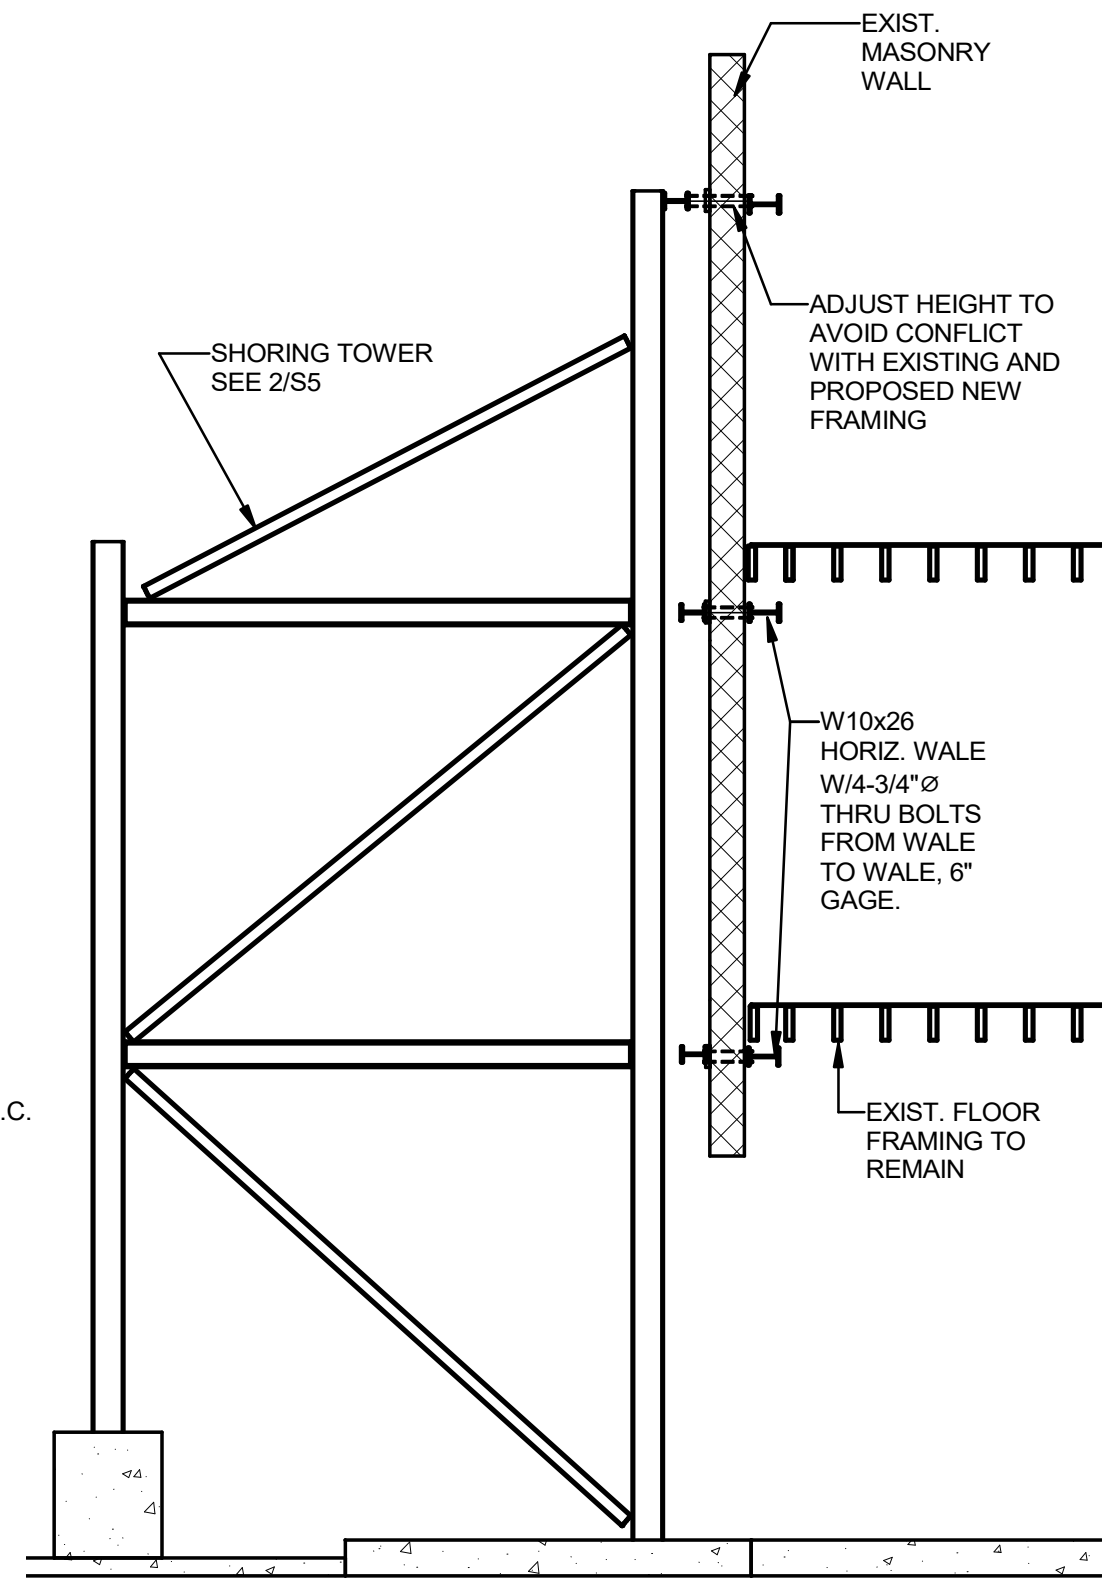

5 SECTION
S5 3/16" = 1'-0"

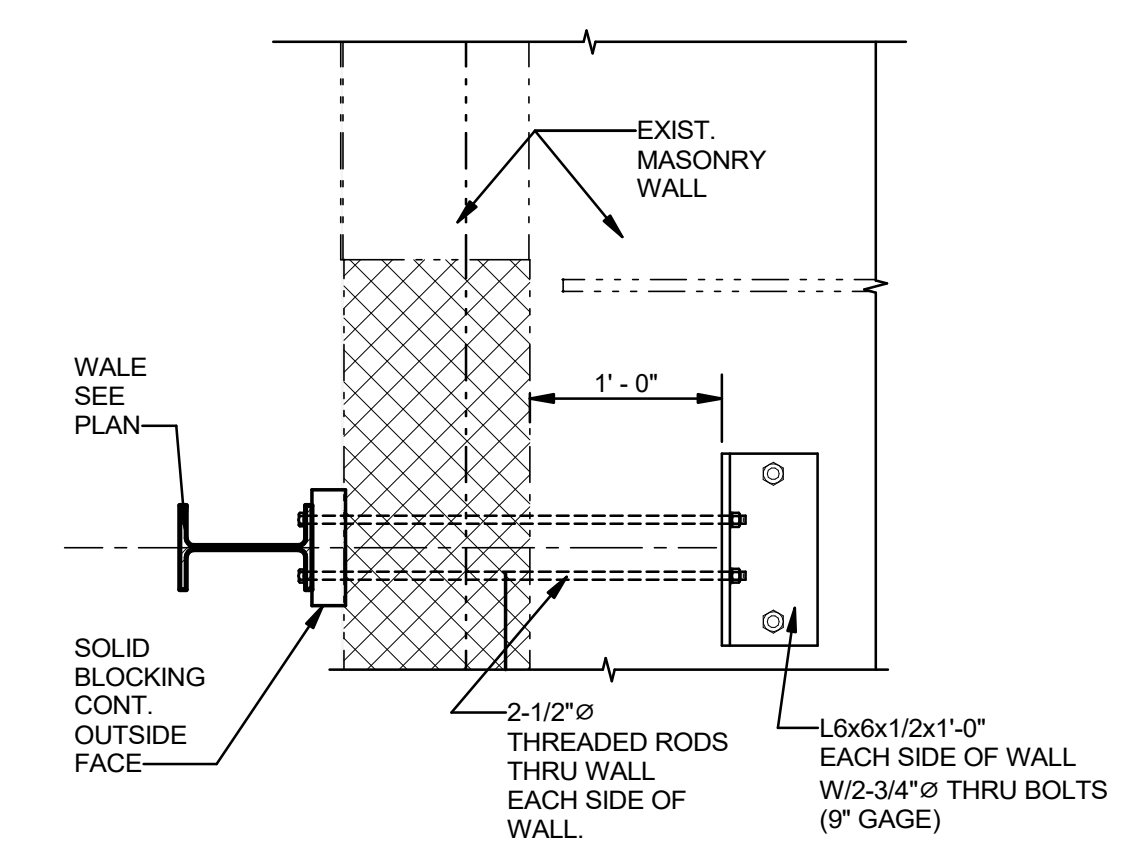

6 SECTION
S5 1" = 1'-0"

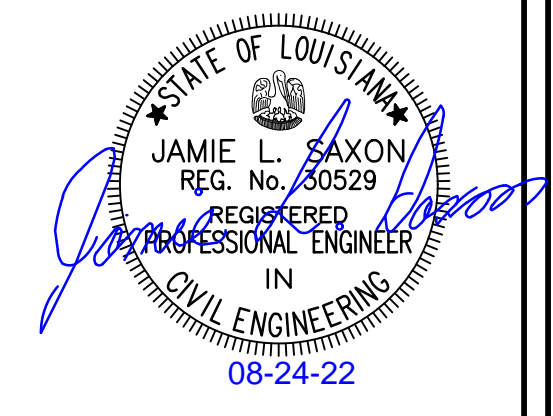

REVISIONS	DATE

Consulting Engineers
MORPHY
MAKOFSKY
INCORPORATED
 336 N. JEFF DAVIS PKWY.
 NEW ORLEANS, LOUISIANA 70119
 PHONE: (504) 488-1317
 FAX: (504) 488-0924
 Web: www.mmi-eng.com

502 FRENCHMEN STREET - SHORING
 NEW ORLEANS, LA 70116

DRAWN	JLS
CHECKED	JLS
DATE	08/24/22
ISSUE	CONSTRUCTION
SCALE	AS SHOWN
JOB NO.	22123
SHEET	S5

S5

C:\Users\jamie\Documents\22123-Structural_r20_jamiesaxon\6465.rvt 8/24/2022 6:26:22 PM