


APPROVED
maevans , 9/21/2022 9:16:04 AM

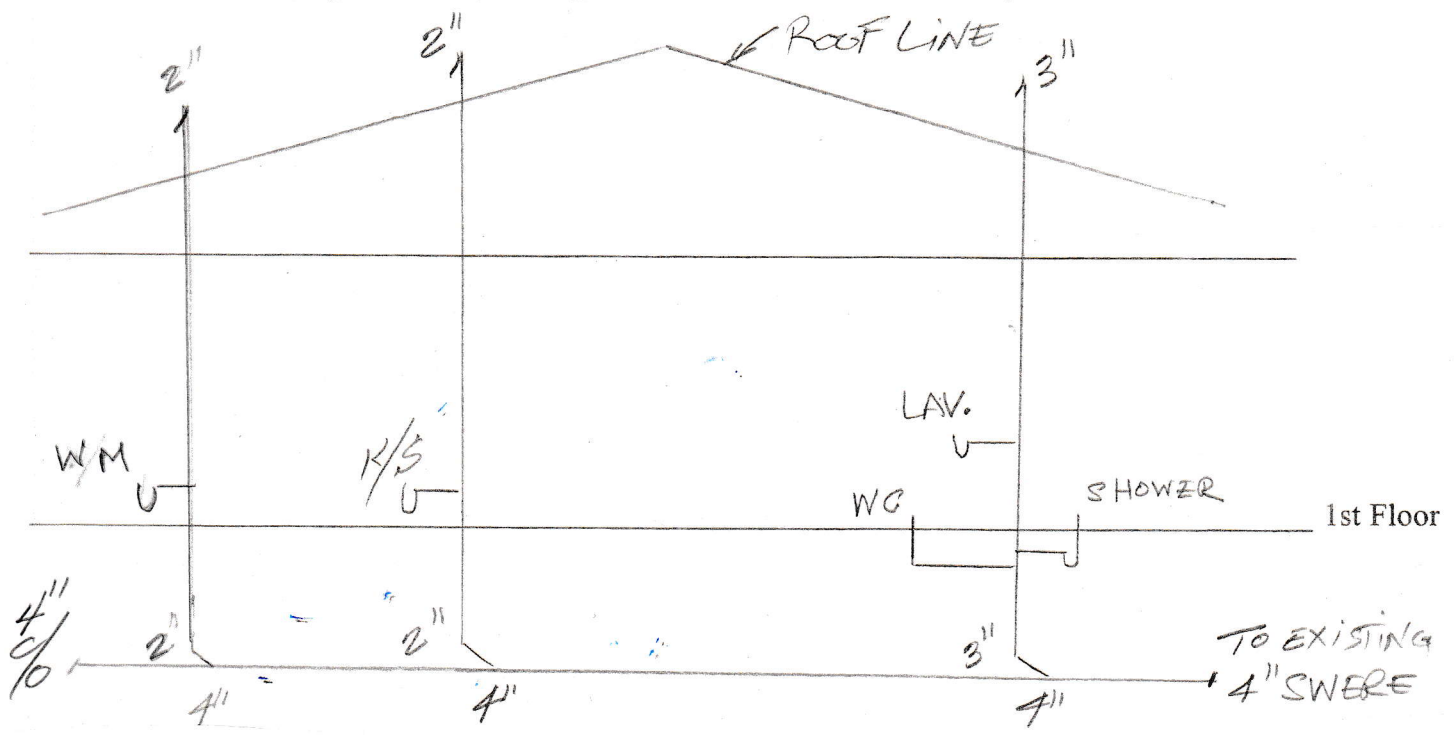

RISE R DIAGRAM

TOSCANO CONSTRUCTION, LLC
1845 FIG STREET
METAIRIE, LA 70001
(504) 782-3133

OWNER:
MR. & MRS. BERT & DEE DUPRE
1403 BURDETTE ST.
NEW ORLEANS, LA 70118

DATE:
9-16-2022