

Orleans Avenue


4.95 kW DC PV SYSTEM

Opp ID #143888

2732 Orleans Ave

New Orleans, LA 70119

Manufacturer	Model	Quantity
Silfab Solar	SLA275M3A	18
Enphase Energy Inc.	M250-60-2LL-S22 (240V)	18

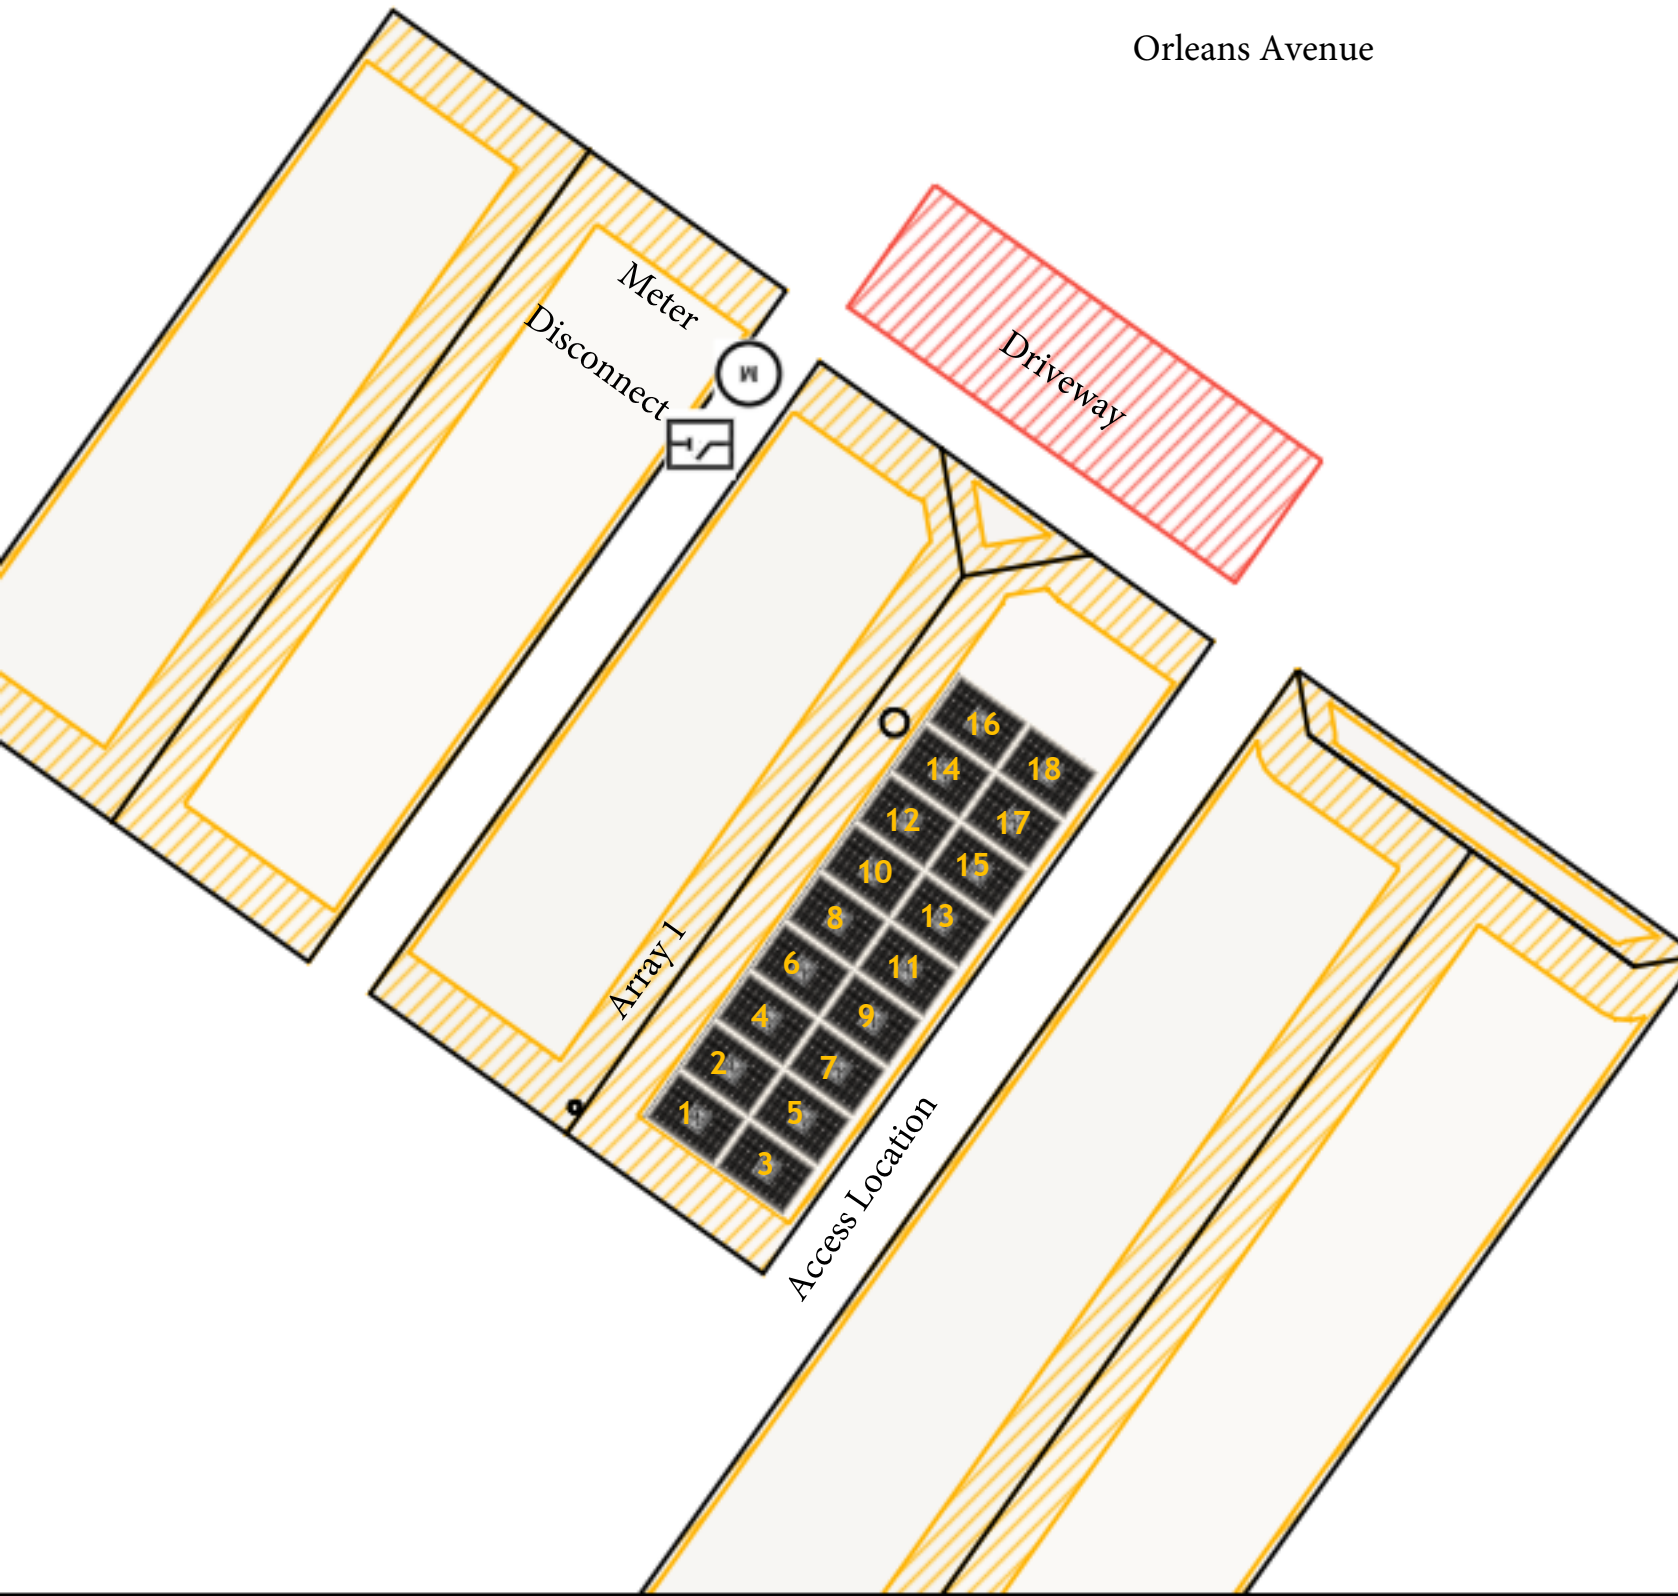

Array Information

Array	Modules	Tilt	Azimuth
1	18	32	125

REDEPLOY

4.95 SE SILFAB 275

SYSTEM # S-018058

Date Drawn: January 22nd, 2021

Drawn By: Tre'von Street

Revision Number :

Setbacks Applied

Ridge: 36"

Rake: 36"

Valley: 18"

Hip: 18"

Eave: 6"

Contractor is responsible for verifying all on-site conditions and measurements, complying with local and national code requirements and manufacturers' manuals.