



First Floor Plan

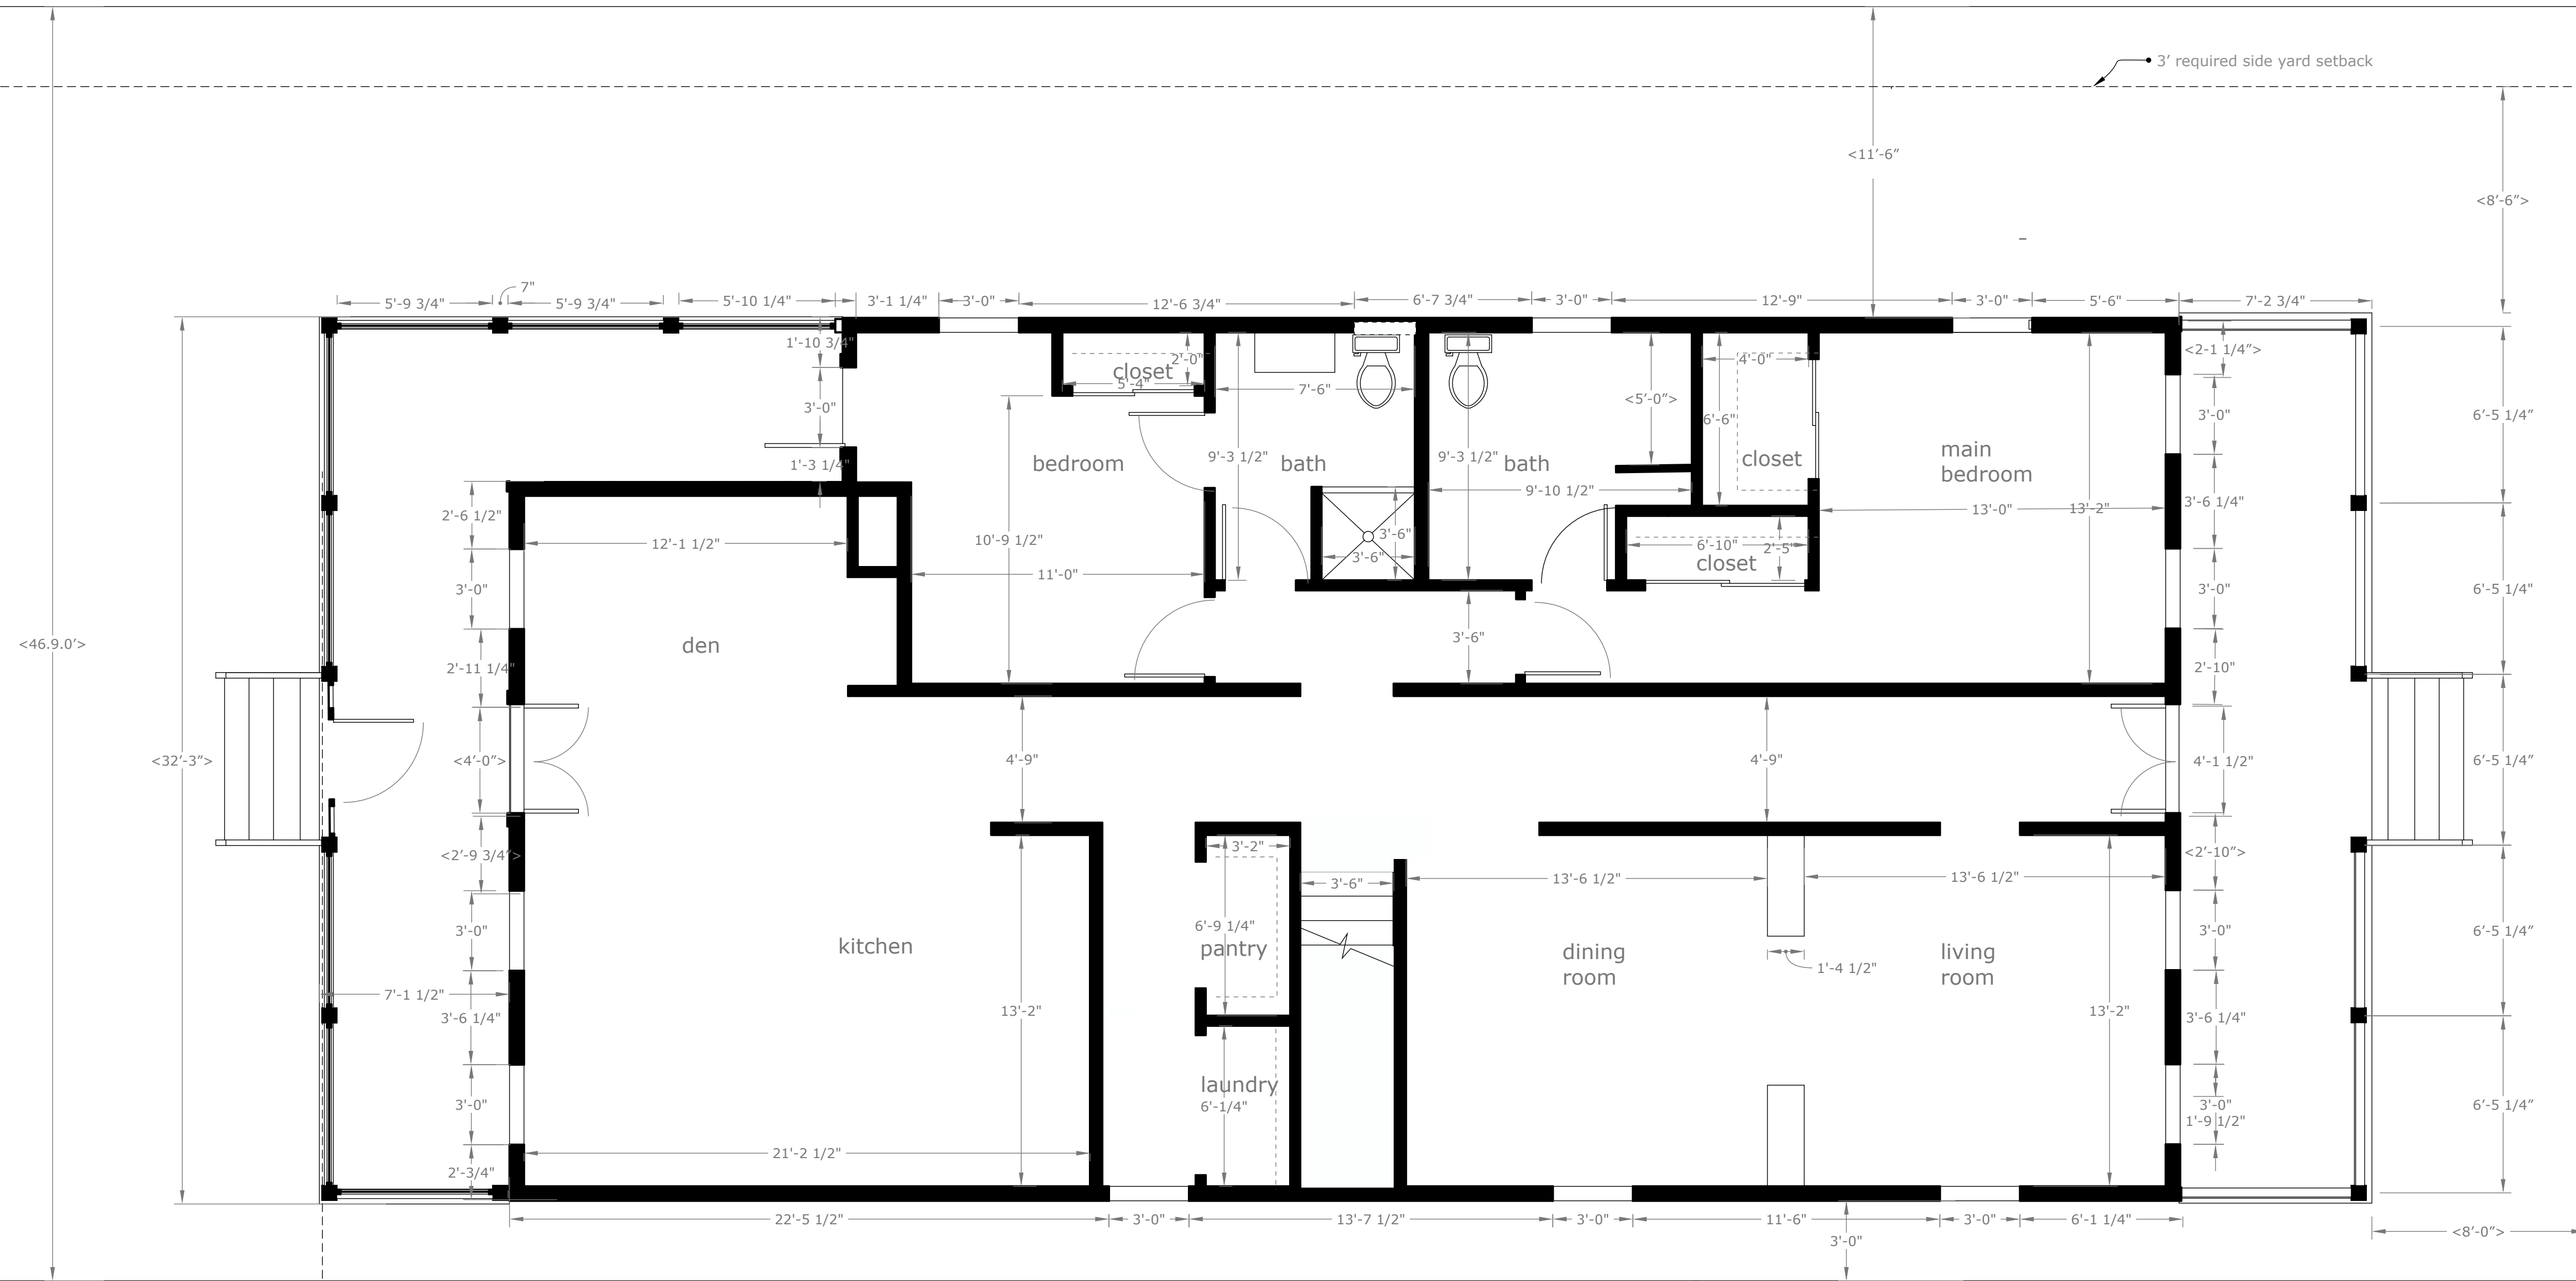

First Floor Plan

Zimpel Street

Attic Plan

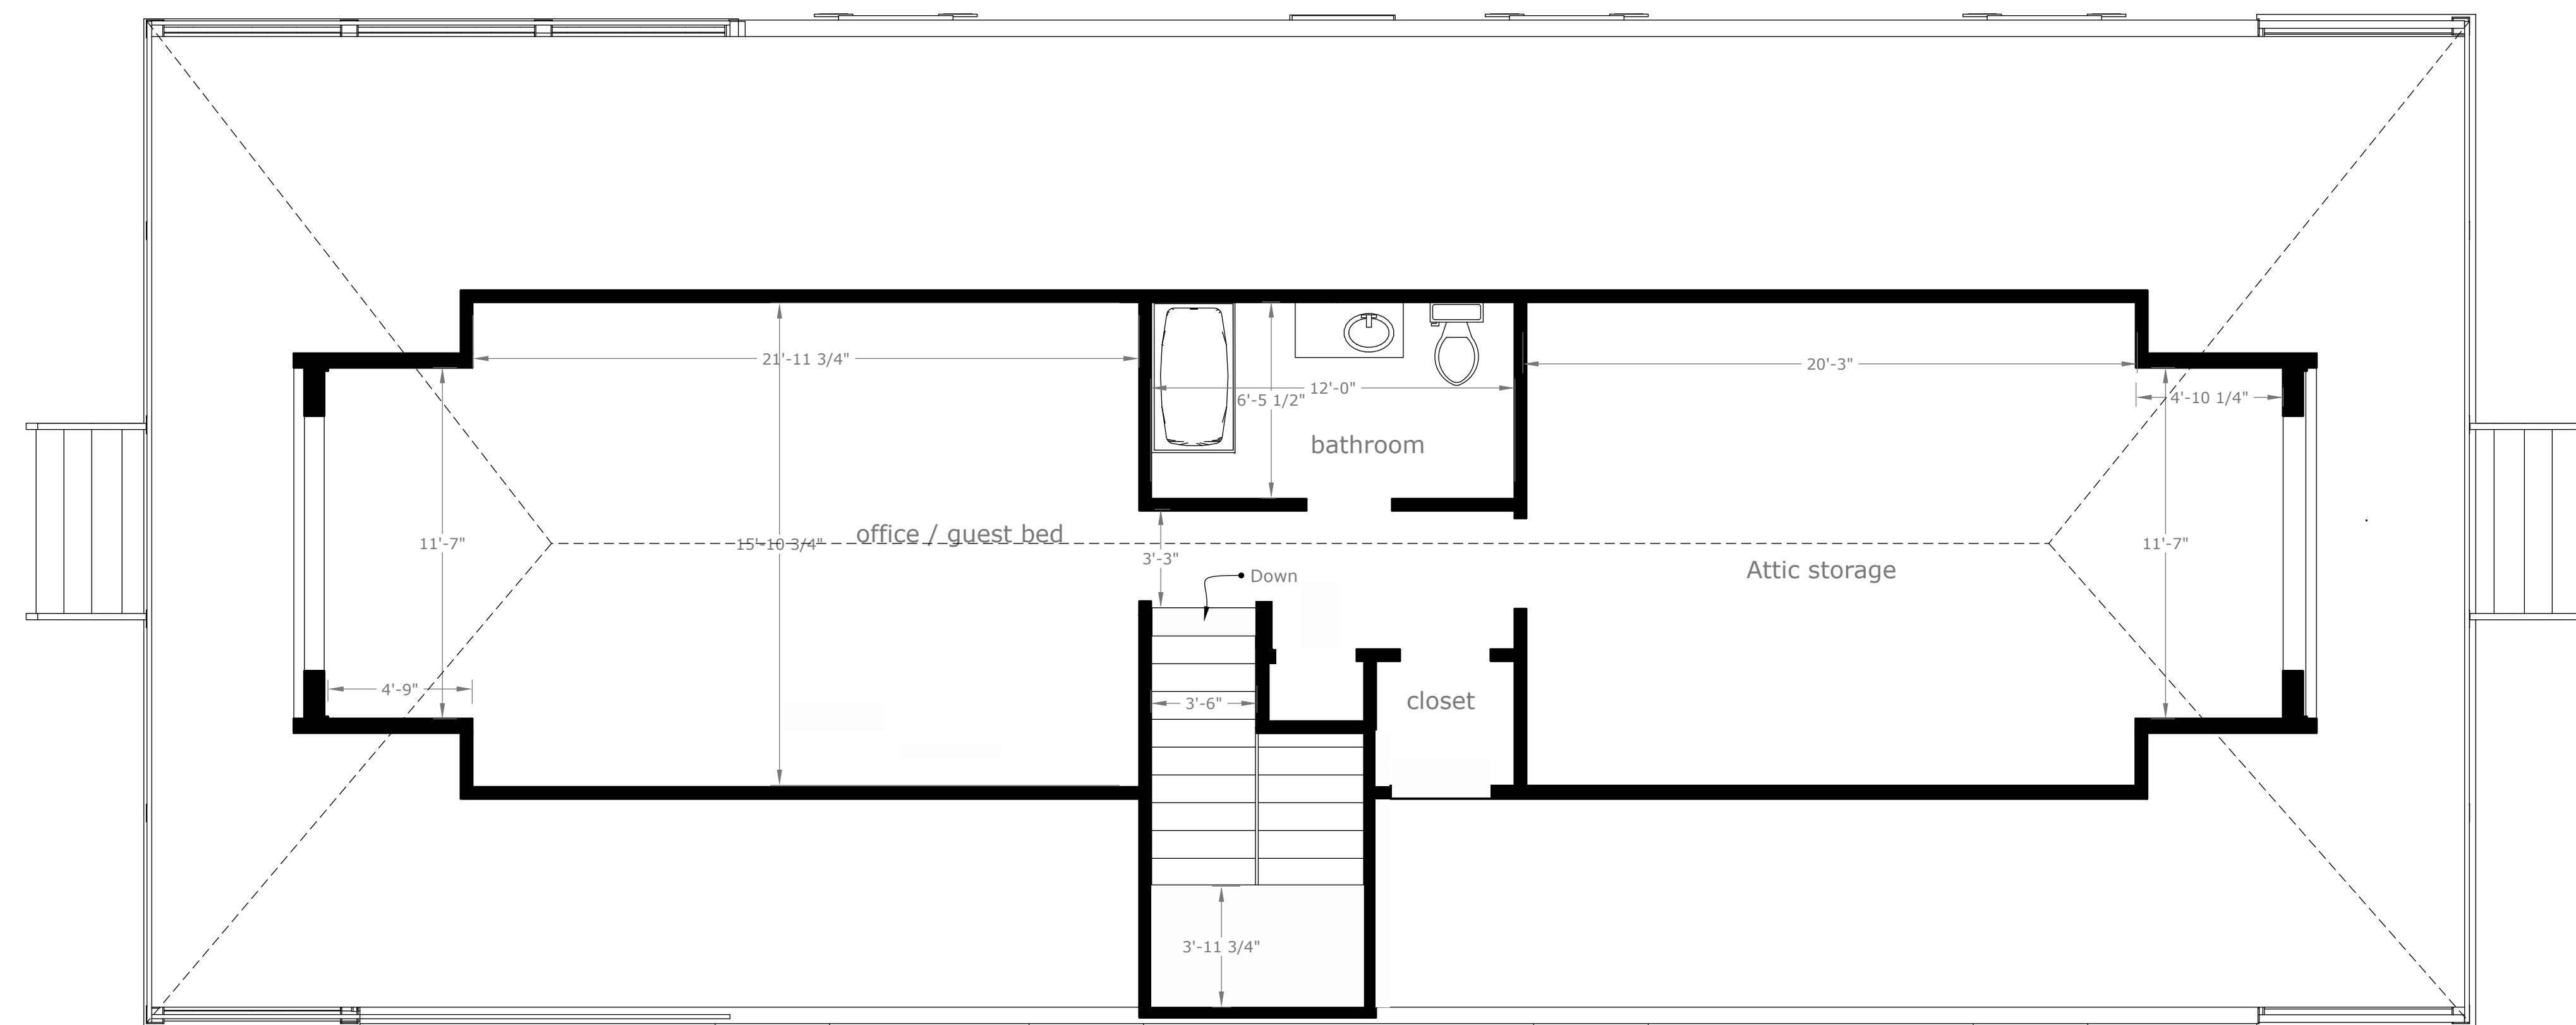

Second Floor Plan

1/4" = 1'