



1. FIRST FLOOR PLAN PROPOSED 1/4"=1'-0"

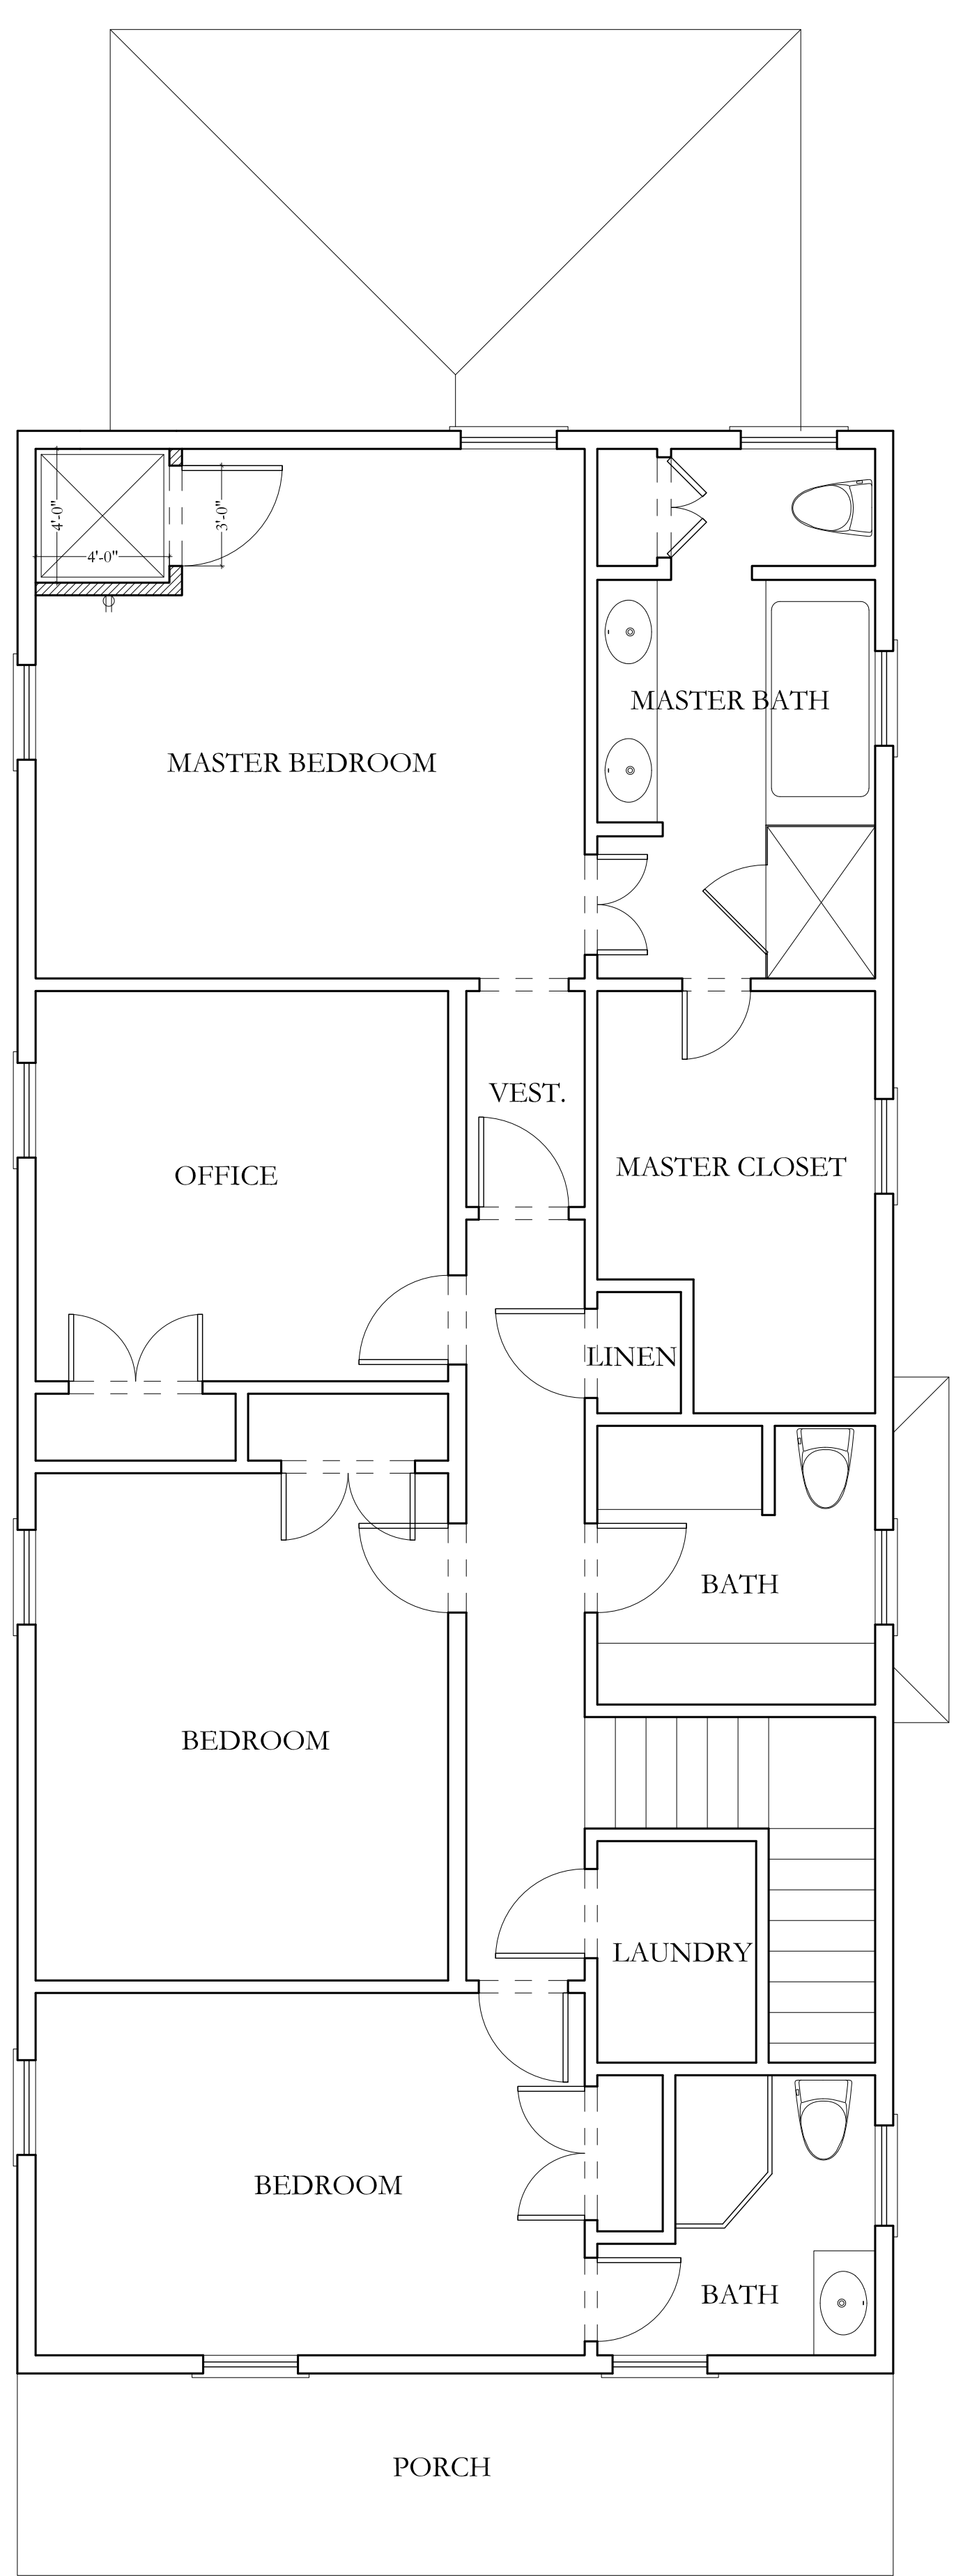

2. SECOND FLOOR PLAN PROPOSED 1/4"=1'-0"

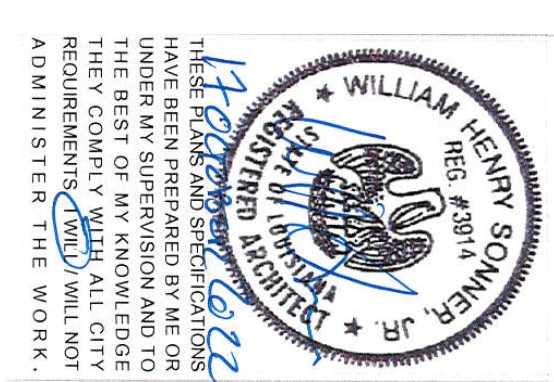

10.12.2022

a new elevator for
Whann Residence
 1039 State Street

M. CARBINE RESTORATIONS
 911 constantinople street
 new orleans, louisiana 70115

