


APPROVED
 maevans , 11/18/2022 , 1:07:40 PM

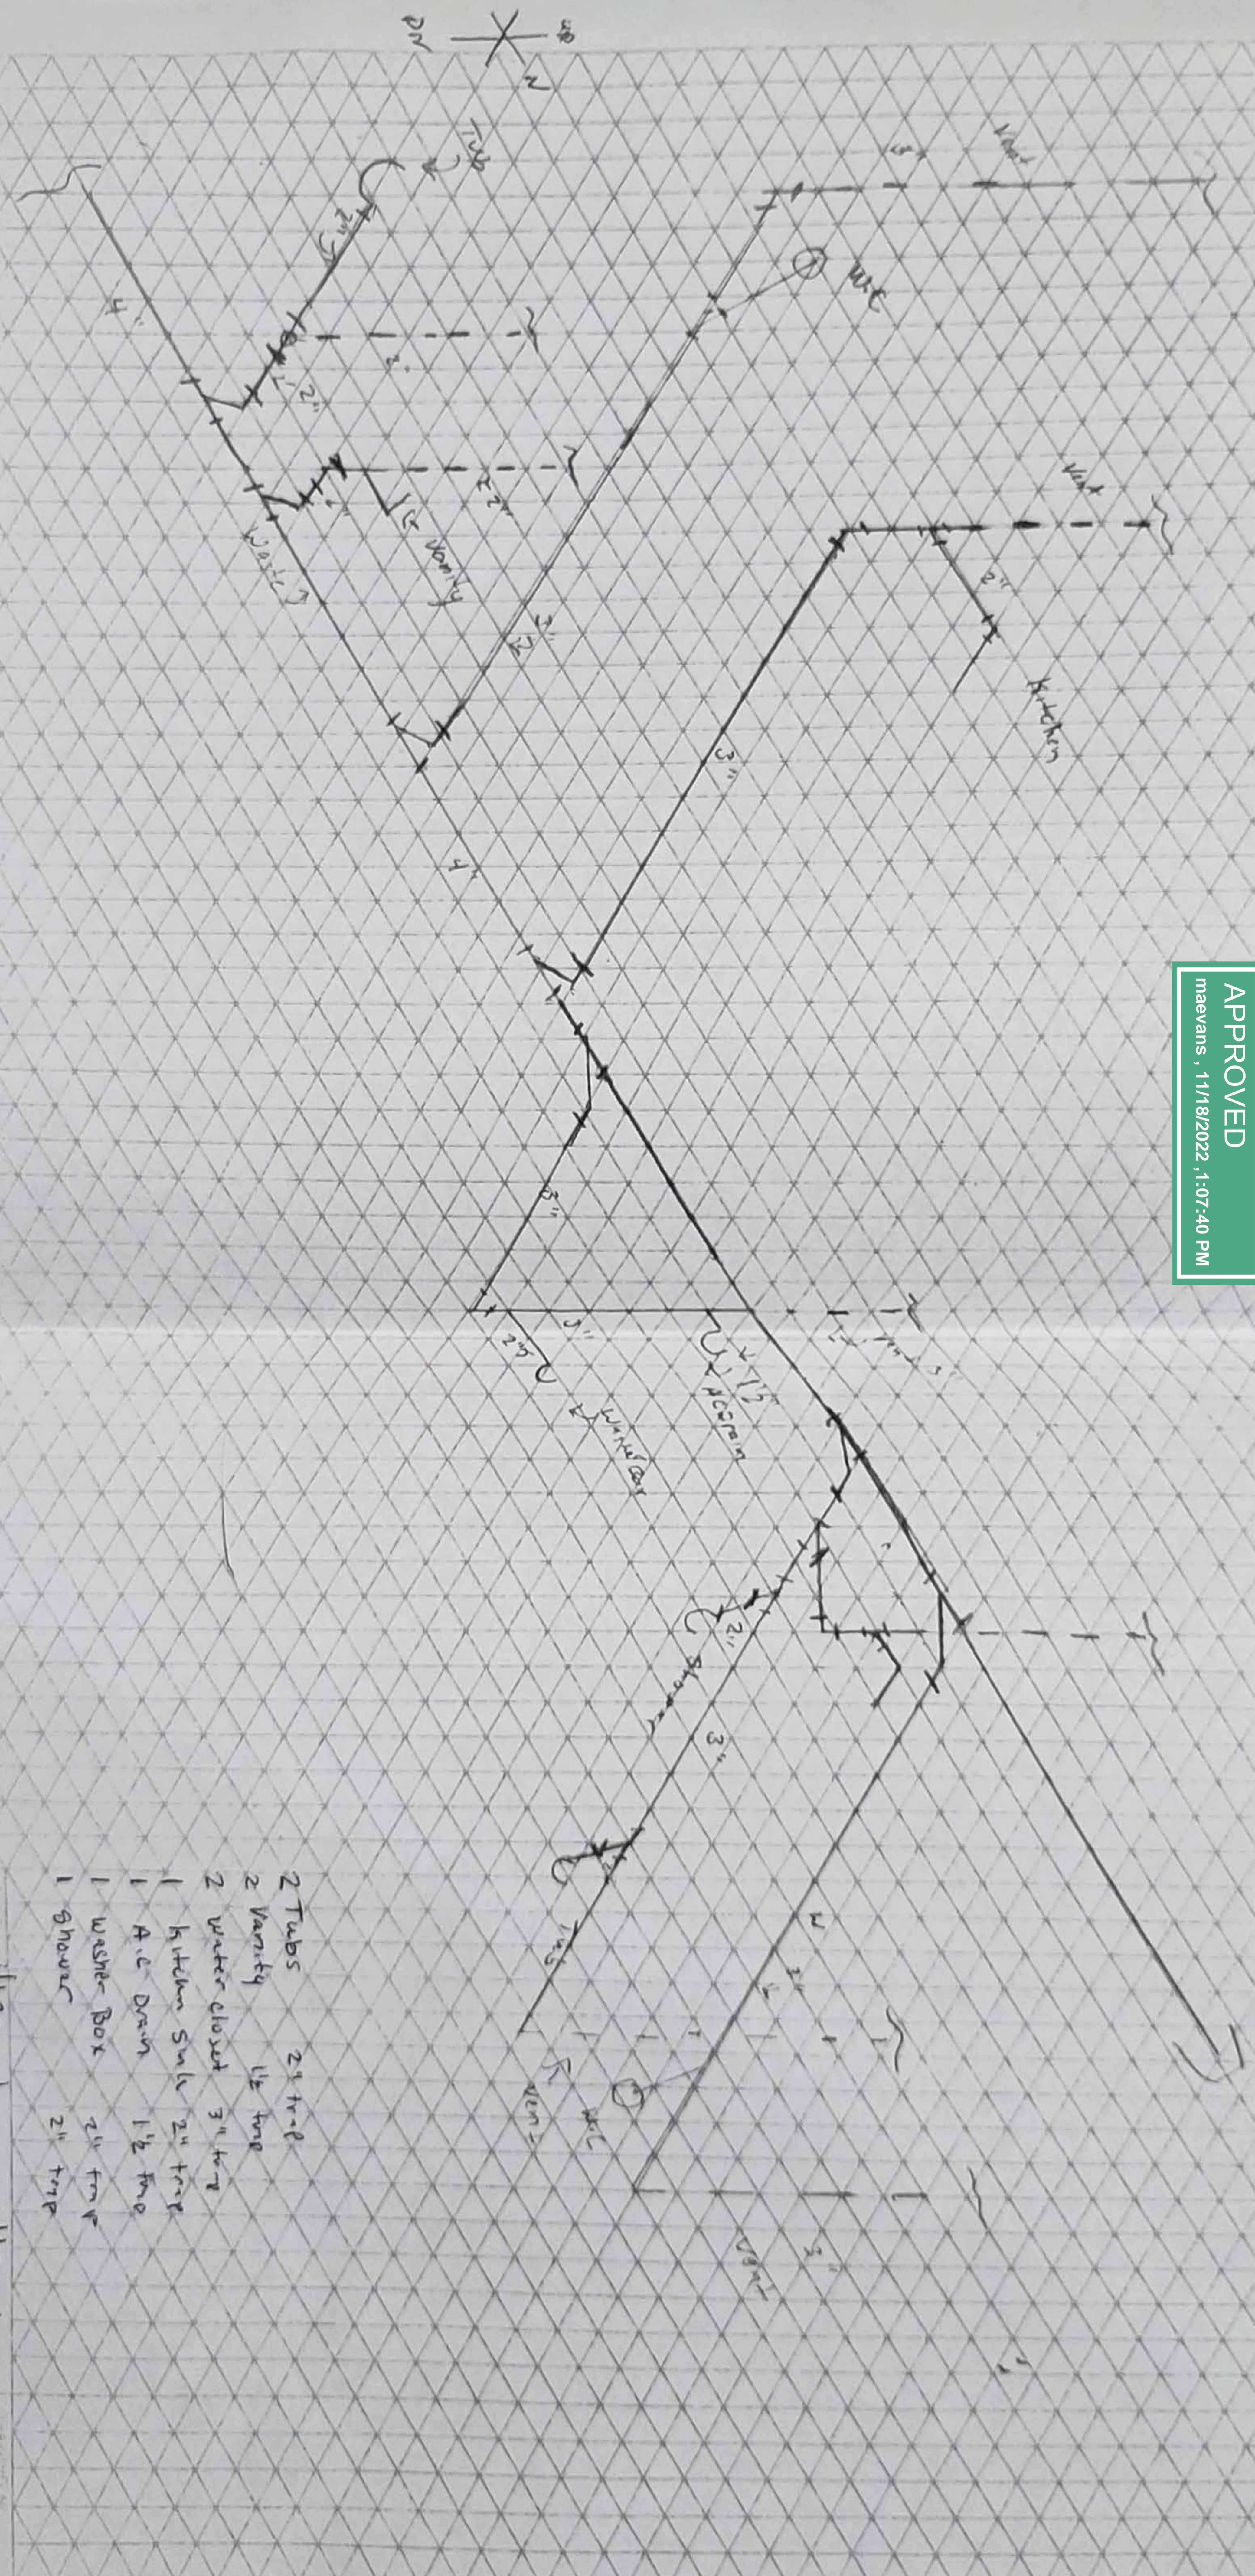

- 2 Tubs 2" trap
- 2 Vanity 1 1/2" trap
- 2 water closet 3" trap
- 1 kitchen sink 2" trap
- 1 A.C. Drain 1 1/2" trap
- 1 Washer Box 2" trap
- 1 Shower 2" trap

4120 Jaminville St
 New Orleans LA 70122